


MICROFILMED

FILED
GREENVILLE CO. S.C.
SEP 19 1 13 PM '83
DONNIE S. JAKERSLEY
R.M.C.

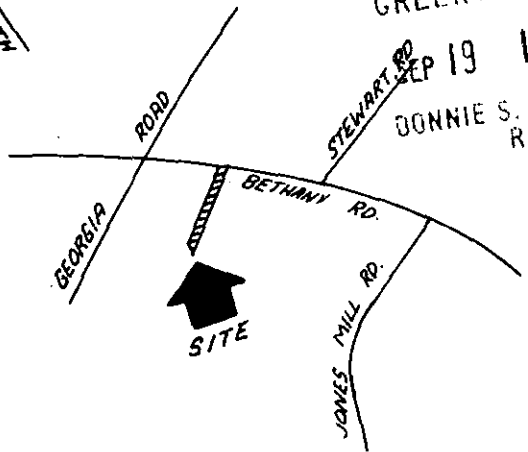

LOCATION MAP


BURTON

SULLIVAN
(552.1-1-1.8)

I hereby certify that the ratio of precision of the field survey is 1:175,000 as shown hereon and the area was determined by DMD Method.

James R. Freeland
James R. Freeland RLS & PE 4781

SEP 19 1983

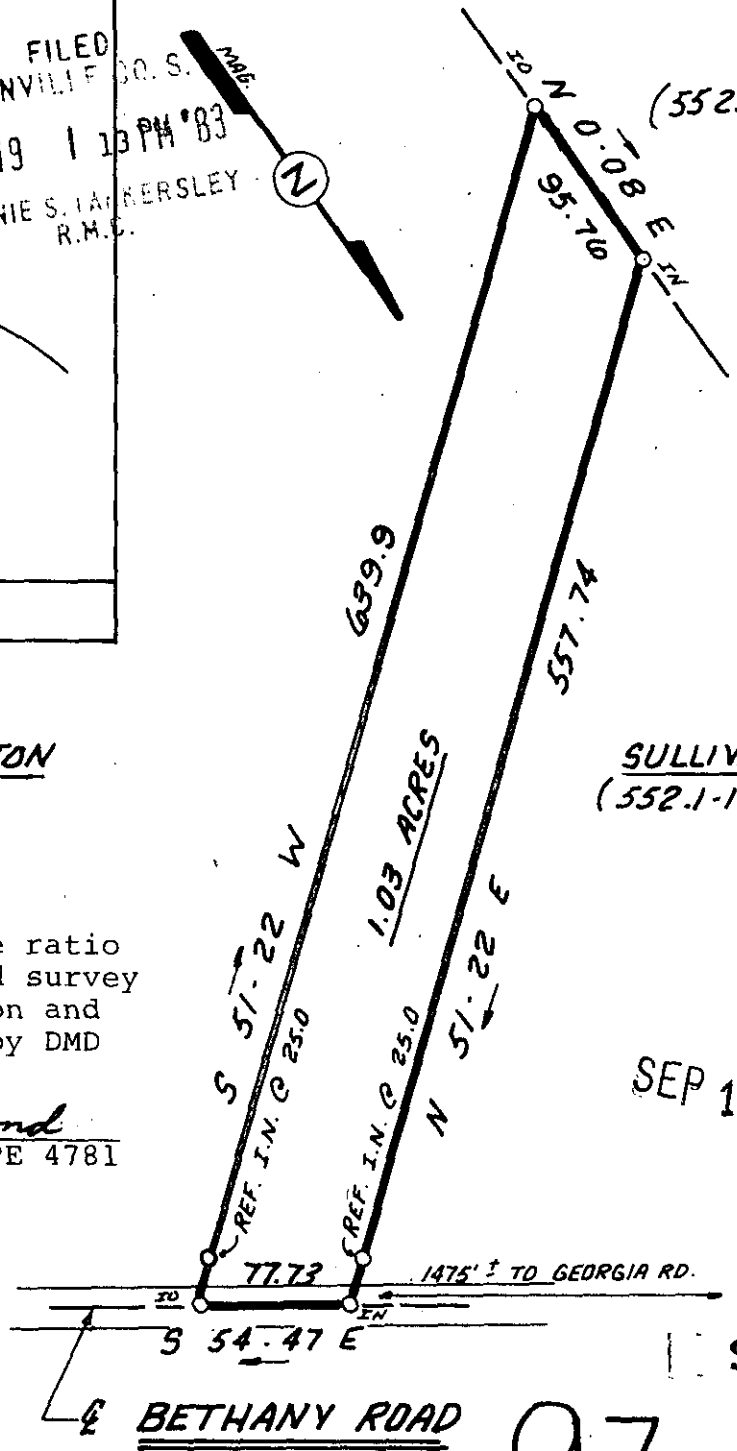

1 SE 19 83



9296

97-85


STATE OF SOUTH CAROLINA
GREENVILLE COUNTY

FREELAND & ASSOCIATES
Engineers • Land Surveyors

GREENVILLE, S.C.

SURVEY FOR
BENJAMIN C. BURTON JR.
CAROL C. BURTON

SURVEY	D.G.
DRAWN	K.E.G.
CHECK	<i>[Signature]</i>
SCALE	1"=100'
DATE	6-18-83
DWG. NO.	9179-2

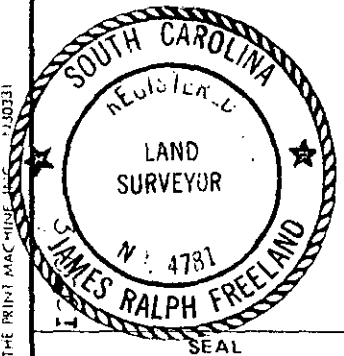

THE PRINT MACHINE