


GREENVILLE CO. S.C.
OCT 25 11 13 AM '83
R.M.C.
TANKERSLEY

OCT 25 1983

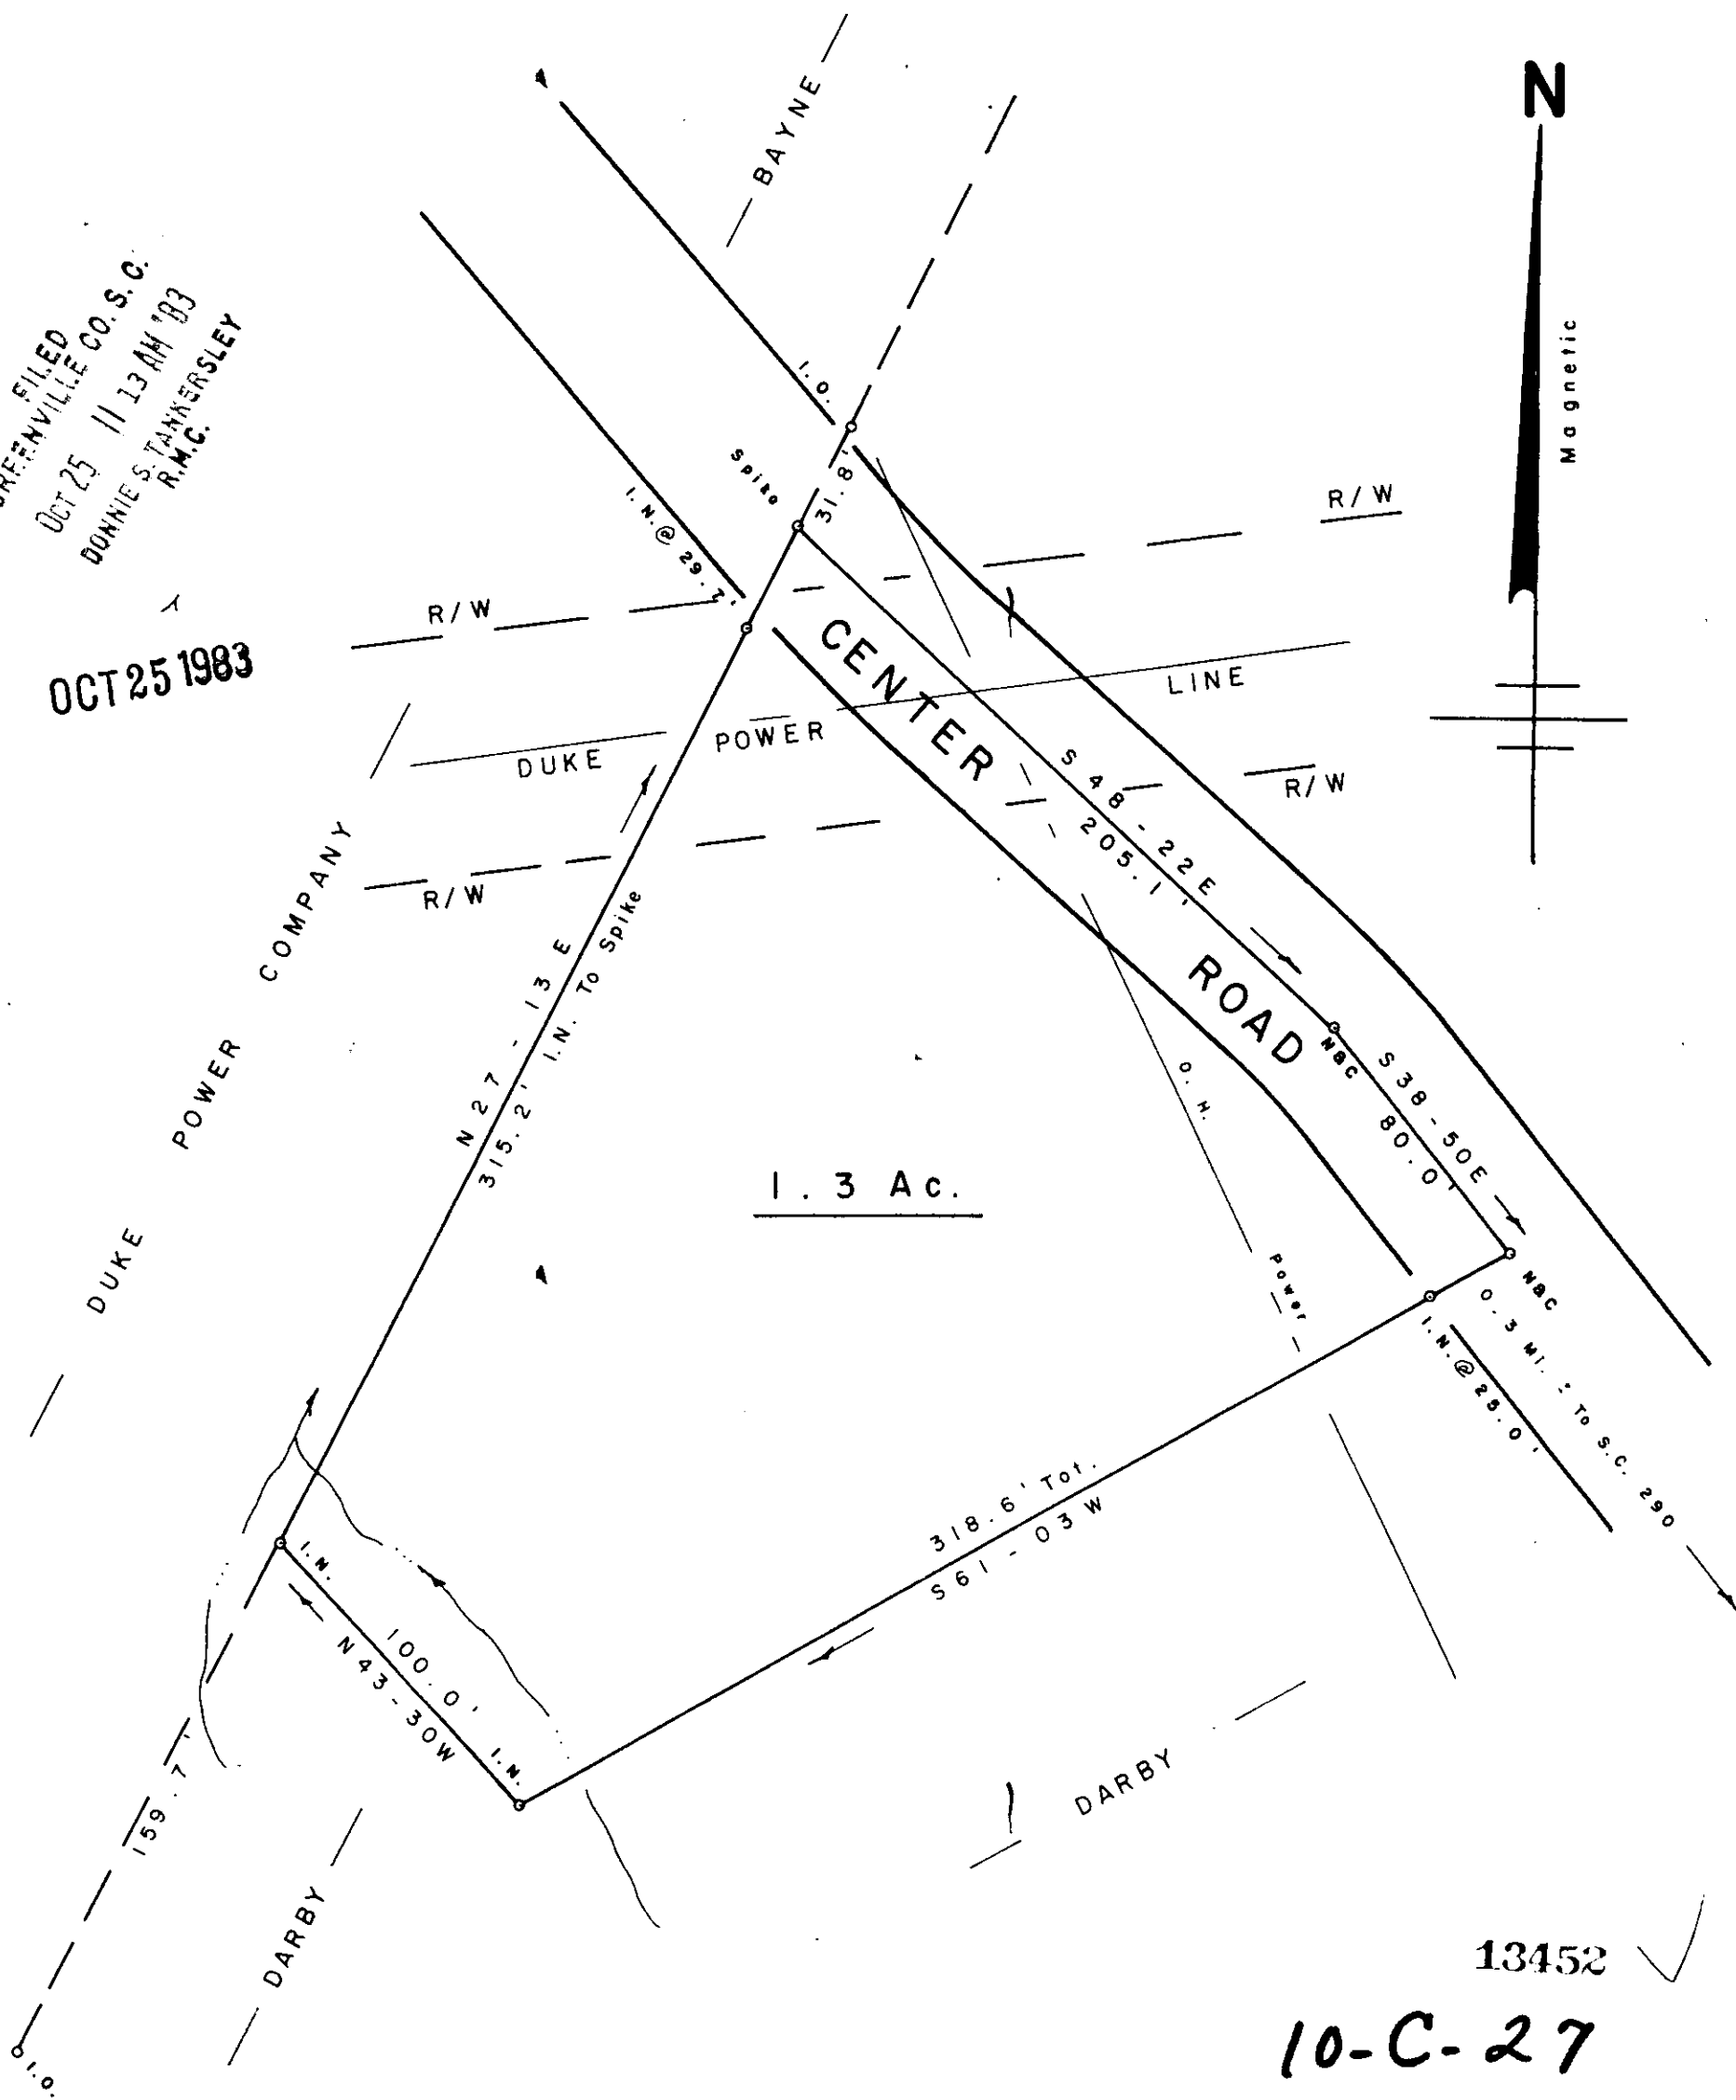


13452 ✓

10-C-27

SURVEY FOR
TONY J. WILDS
MARGIE ANN WILDS
 NORTH TRAVELERS REST GREENVILLE CO.
 SOUTH CAROLINA
 JUNE 22, 1982

SCALE: 1" = 50'

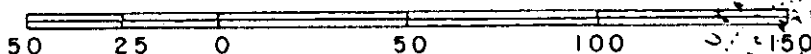

WRW

W. R. WILLIAMS, JR
 ENGR. / SURVEYOR, Inc.
 P. E. & L. S. No. 3979
 15 S. MAIN STREET
 TRAVELERS REST, S. C.
 29690

hereby certify that the ratio of precision of the
 field survey is 1/5000 as shown hereon and the area
 was determined by the MD method of area calculation

W. R. Williams 121

5.00CI