
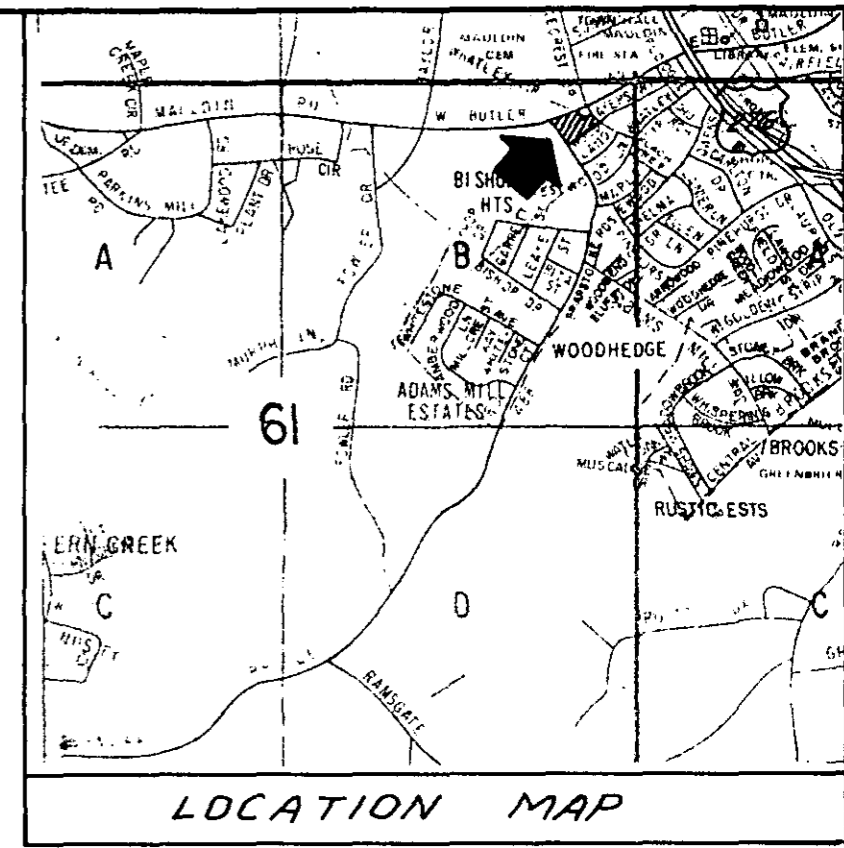


GREENVILLE CO. S. C.

OCT 26 4 35 PM '83

DONNIE S. TARRERSLEY
R.M.C.

WEST BUTLER AVE.

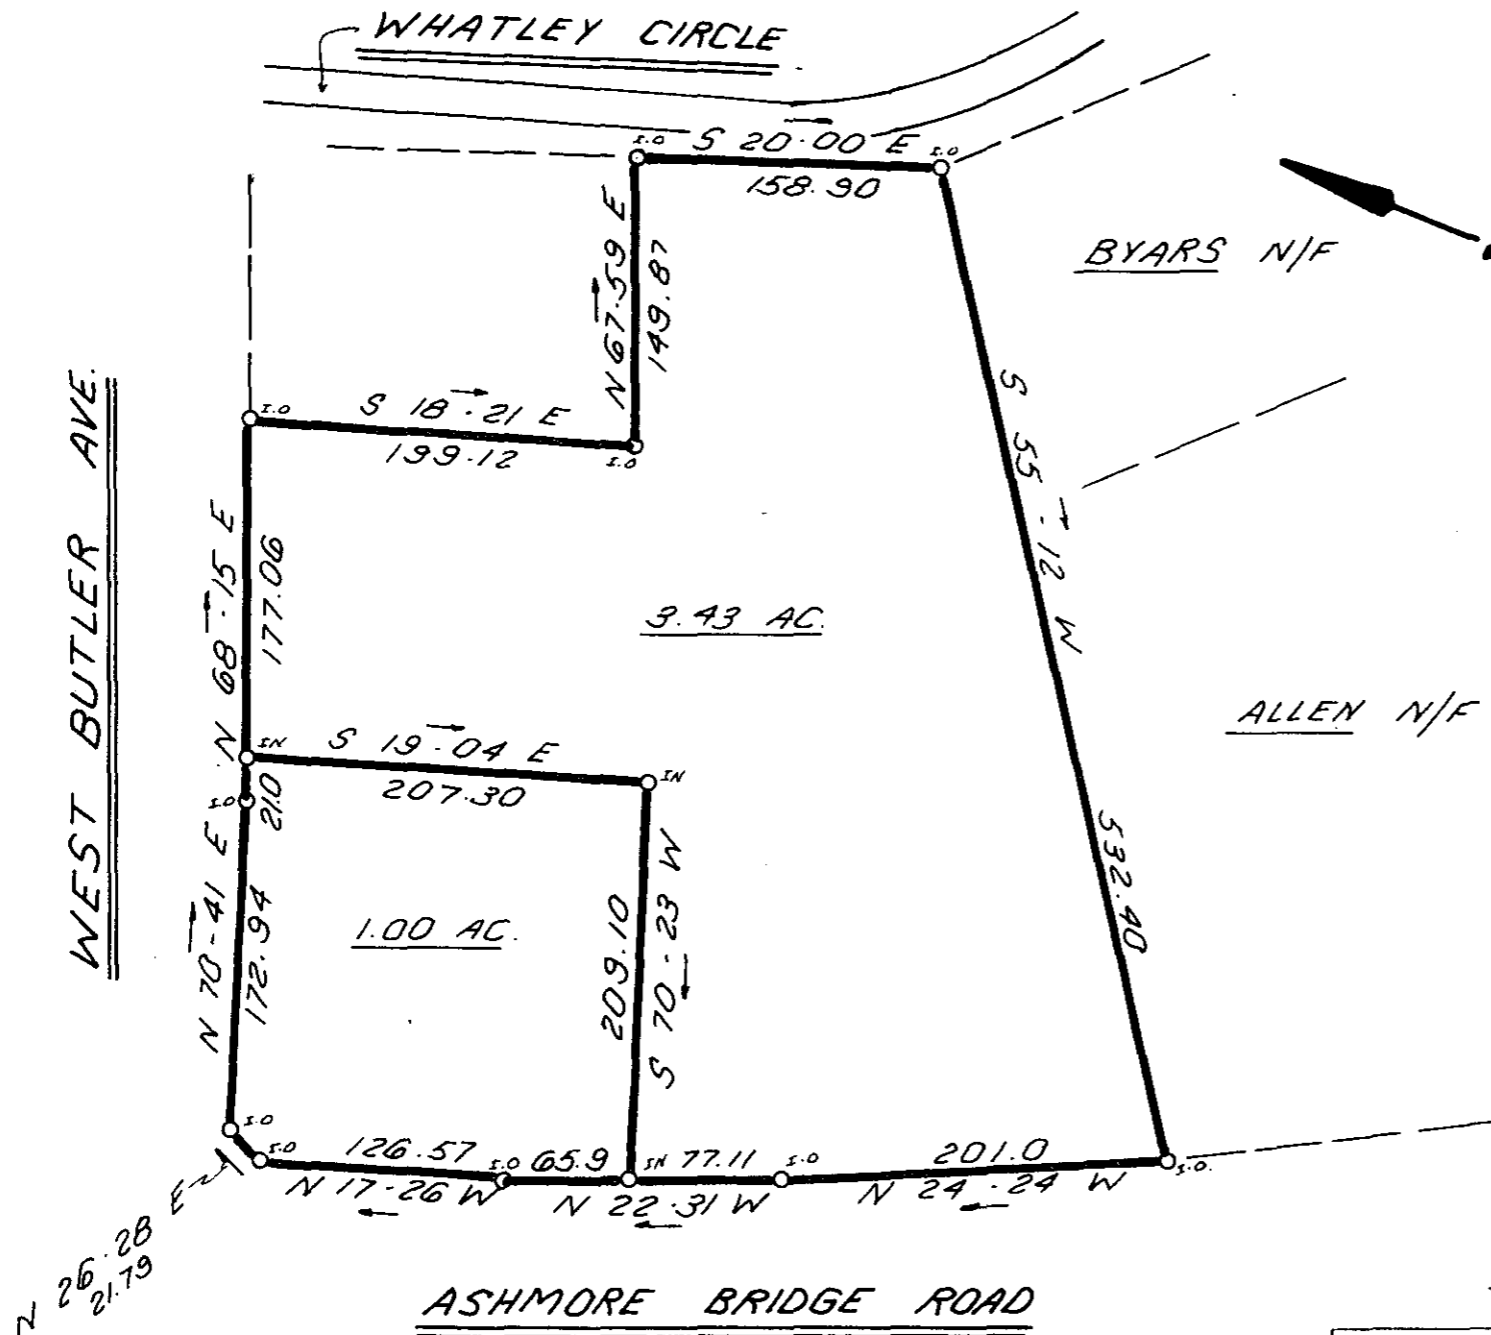

I hereby certify that the ratio of precision of the field survey is 1/5,000 as shown hereon and the area was determined by DMD Method.

James R. Freeland
James R. Freeland RLS & PE 4781

13669 ✓

10-C-29

MORTGAGE PLAT
This is not a subdivision. This is a mortgage plat for financial purposes only and is not to be used to transfer property from one owner to another.

John H. Wings Jr

	STATE OF SOUTH CAROLINA GREENVILLE COUNTY	FREELAND & ASSOCIATES Engineers • Land Surveyors GREENVILLE, S.C.
	SURVEY FOR SEVEN COME ELEVEN A SOUTH CAROLINA PARTNERSHIP	SURVEY <i>D.C.H.</i> DRAWN <i>K.E.G.</i> CHECK <i>M.C.</i> SCALE 1" = 100' DATE 10-14-83 DWG. NO. 9854

MICROFILMED