



FILED
GREENVILLE CO. S.C.
OCT 28 11 32 AM '83
DONNIE S. TANKERSLEY
R.M.C.

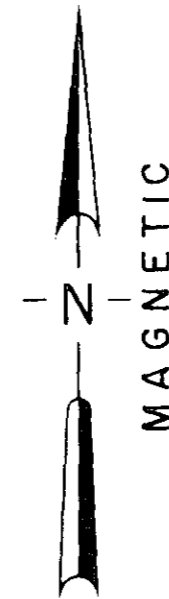


LOCATION MAP

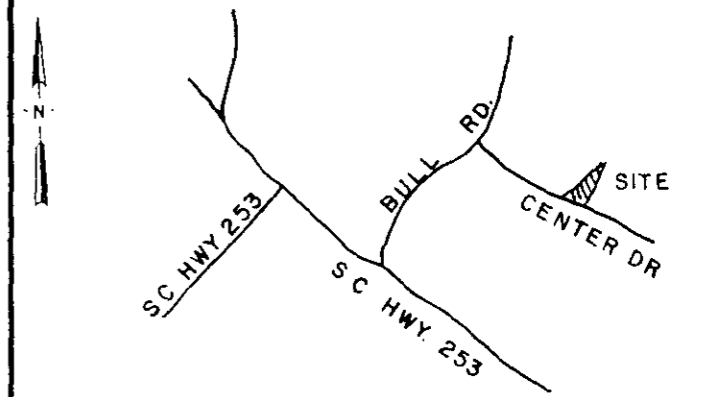

LEGEND
○ IP SET △ STONE
● I.P. FOUND ⊕ RR SPIKE

I hereby certify that the ratio of precision of the field survey is 1/ as shown hereon and the area was determined by the coordinate method of area calculation
 I hereby certify that the measurements as shown on this plot are correct and that there are no encroachments or projections other than those shown hereon.

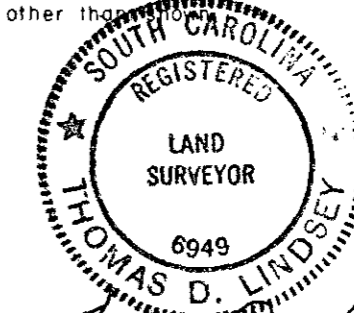


Thomas D. Lindsey
SIGNATURE DATE: OCT 13 83

PROPERTY OF
FRANCES R. HOWELL


SURVEYED FOR
JOSEPH A. WEBER

GREENVILLE COUNTY SOUTH CAROLINA

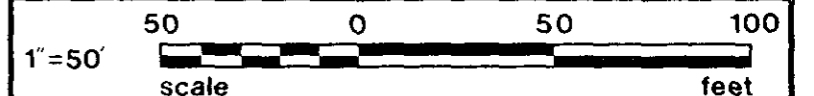

| | | | |
|-------|-------|--------------|--------|
| DRAWN | CHECK | DATE | JOB NO |
| TDL | TDL | 13 OCT. 1983 | 1595 |

LINDSEY & ASSOCIATES
HWY. 253 RT. 1, TAYLORS S.C. 29687
LAND & HYDROGRAPHIC SURVEYORS

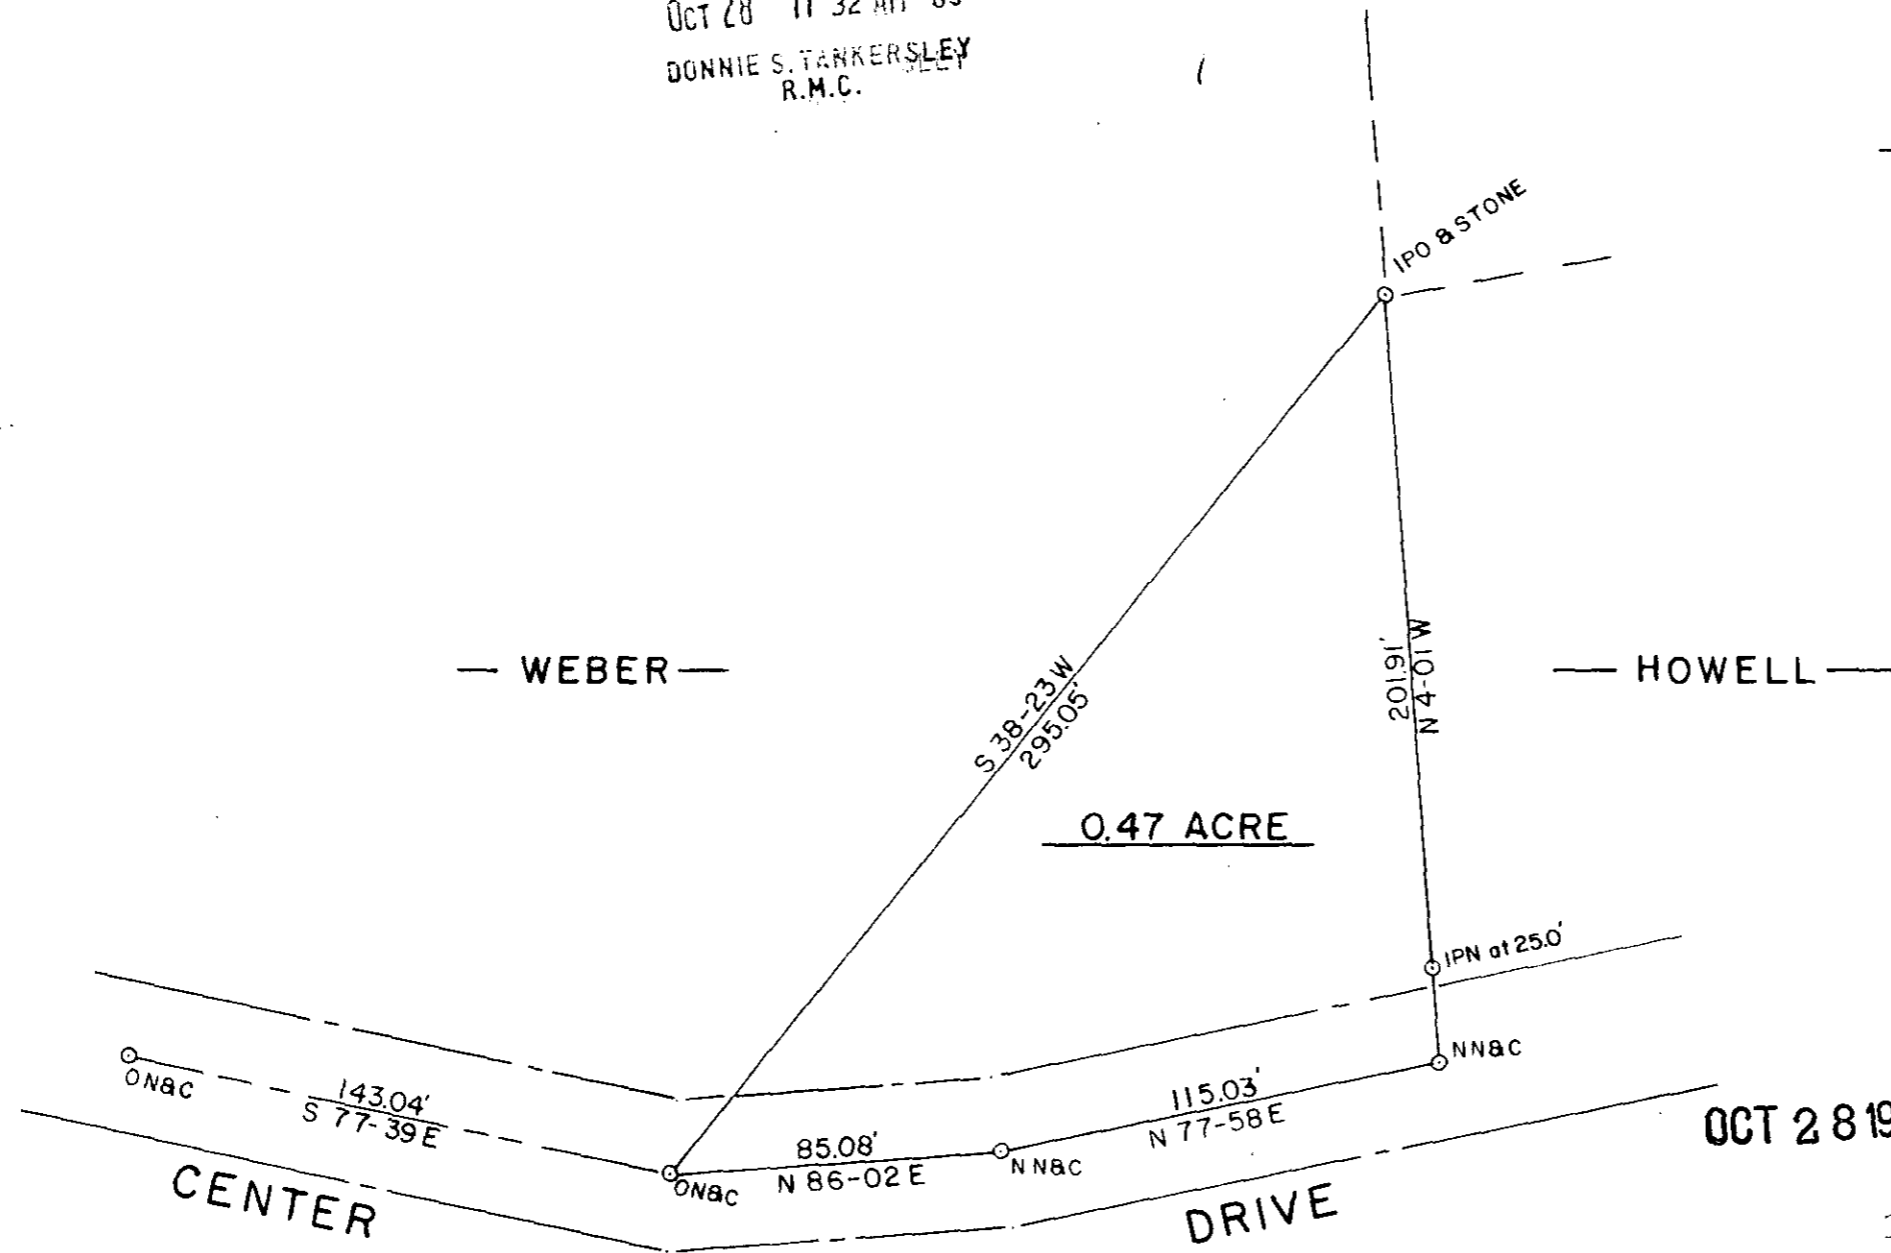

10-C-33

TAX MAP 640.4-1-14

PRINT MACHINE INC.

MICROFILMED