
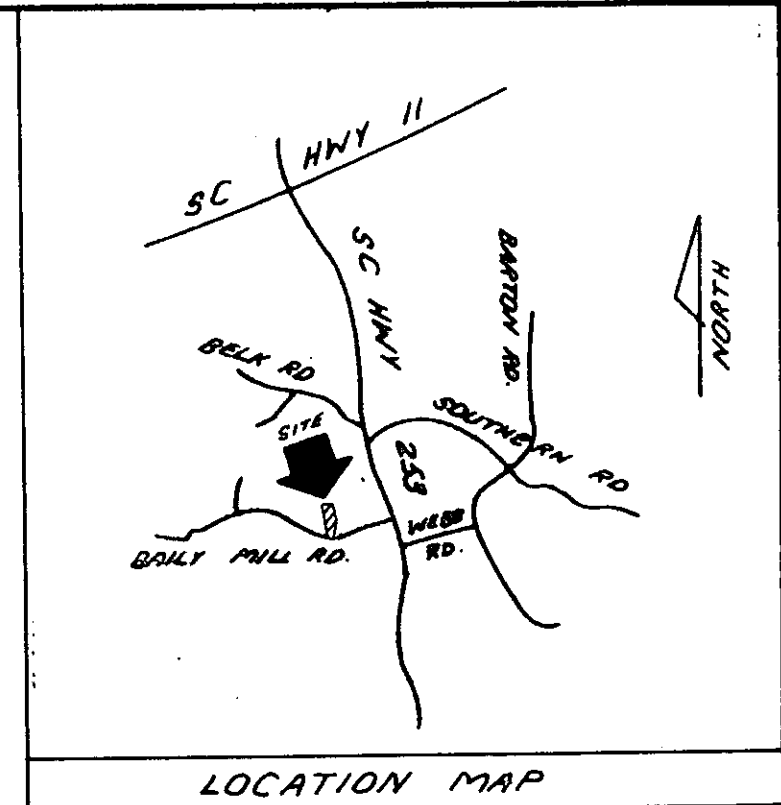


FILED
GREENVILLE CO. S.C.
Nov 10 11 44 AM '83
DONNIE S. TANKERSLEY
R.A.C.C.

STOOKSBURY

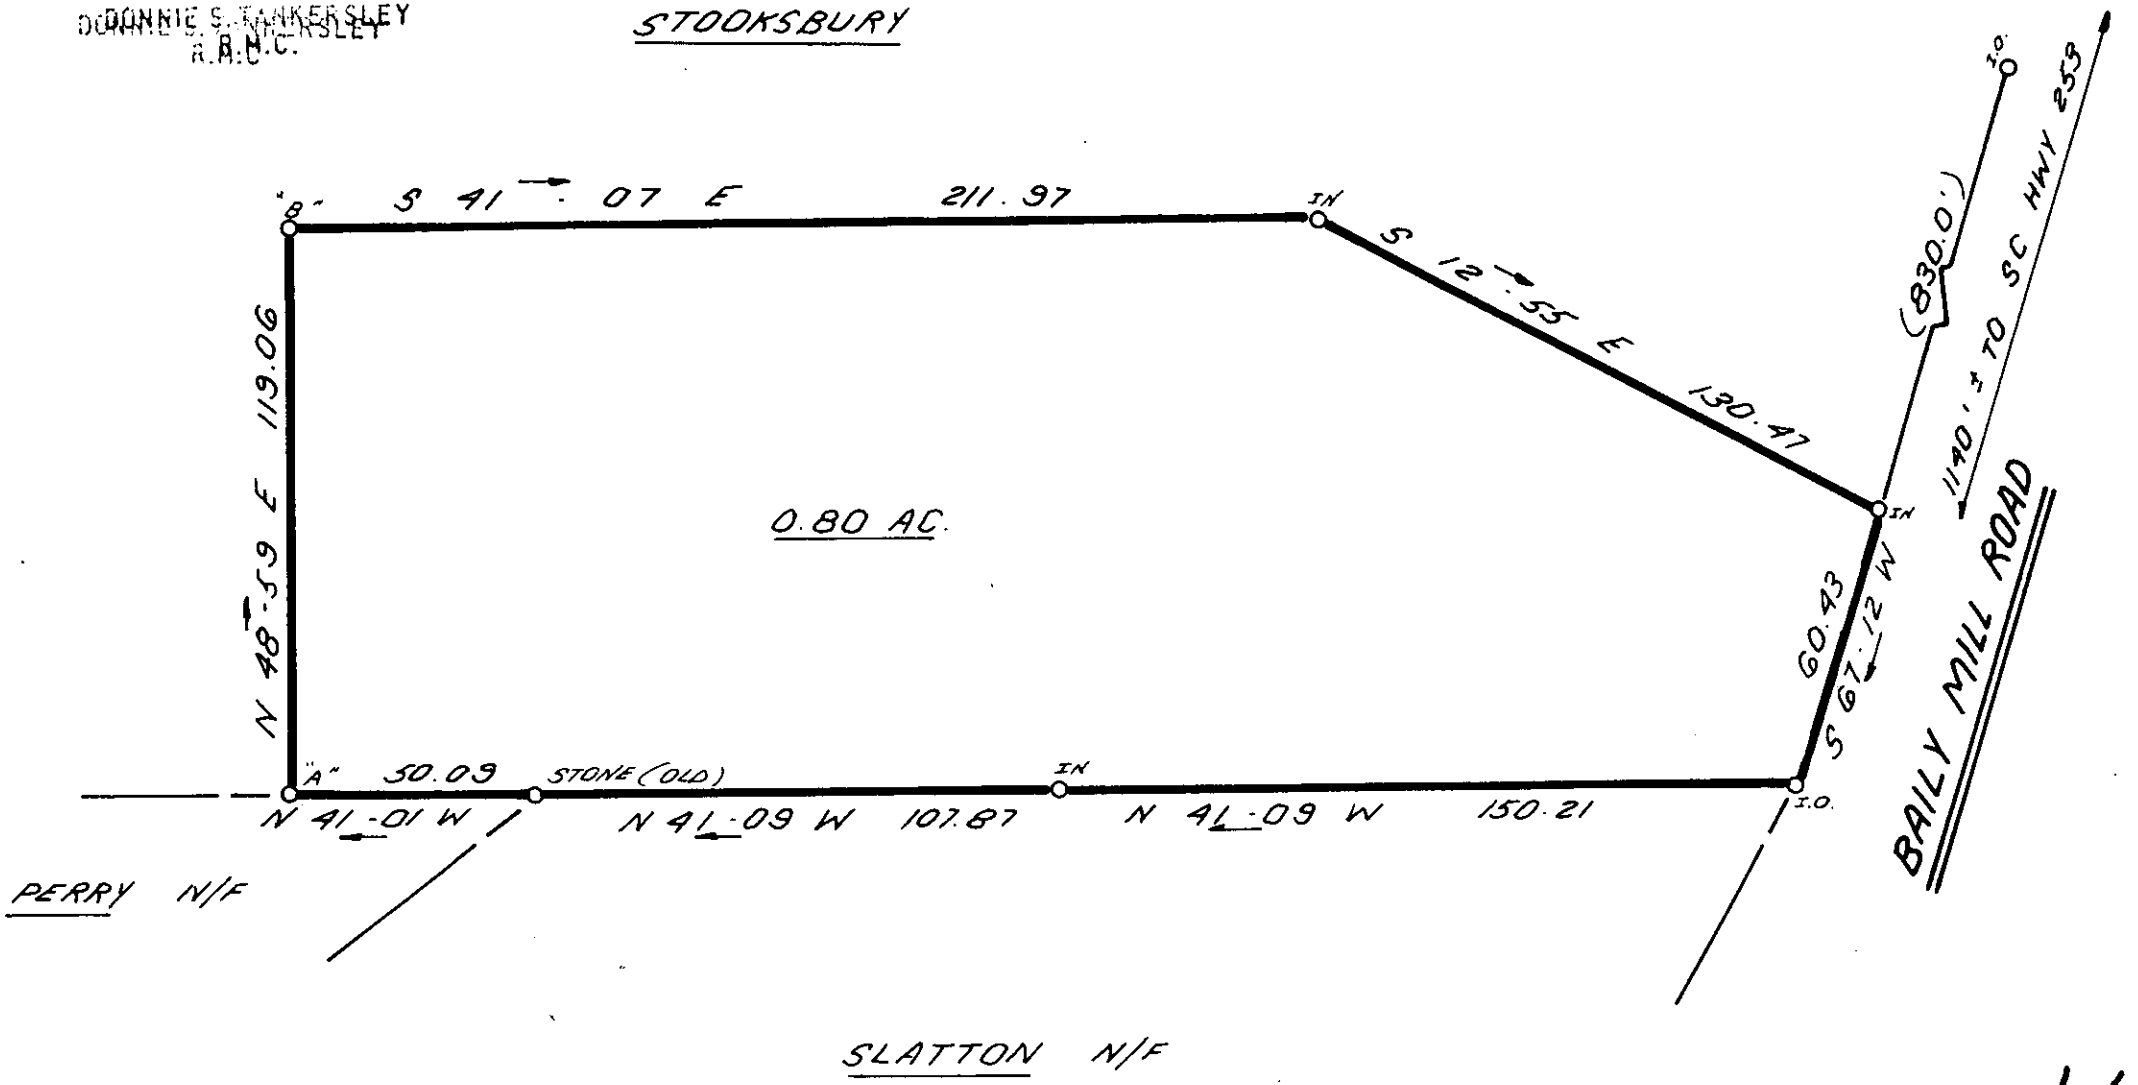


LOCATION MAP

10-C-67

NOV 10 1983

NOTES:

- 1) THIS PLAT WAS COMPILED FROM A PARTIAL FIELD SURVEY AND REF. PLAT 6V-97 AND DEED 1102-755.
- 2) POINTS "A" AND "B" ARE CALCULATED POINTS

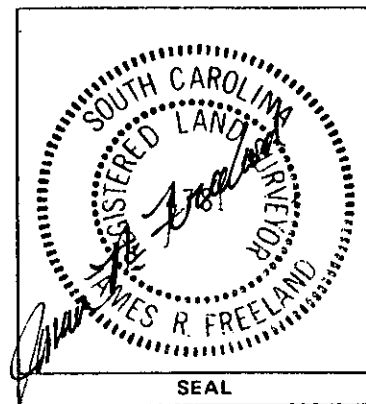

STATE OF SOUTH CAROLINA
GREENVILLE COUNTY

COMPILED PLAT
FOR
DONA P. STOOKSBURY

FREELAND & ASSOCIATES
Engineers • Land Surveyors
GREENVILLE, S.C.

SURVEY	J.C.
DRAWN	K.E.G.
CHECK	J.P.Z.
SCALE	1" = 40'
DATE	10-28-83
DWG. NO.	9934

MICROFILMED