
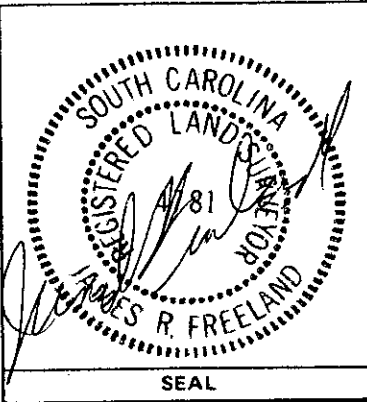


FILED  
 GREENVILLE CO. S.C.  
 NOV 23 12 27 PM '83  
 DONNIE S. TAMMERSLEY  
 R.M.C.

This is to certify that on November 22, 1983, I surveyed the property shown on this plat, known as Lot 7 & 8 in the deed for Mildred Wright Outten recorded in the RMC Office of Greenville County in Deed Book 1183 on page 335 and that the property lines, walls and buildings are as shown hereon; that the building located on said lot does not encroach or project on adjacent streets or property and that no adjacent walls or buildings encroach or project on said premises, and that no utility lines cross this property except as shown hereon. This property is not located in a designated flood hazard area.

*James R. Freeland*  
 James R. Freeland RLS & PE 4781

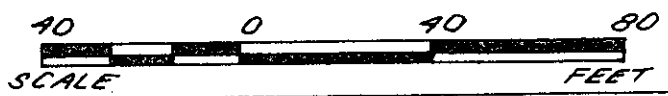

STATE OF SOUTH CAROLINA  
 GREENVILLE COUNTY

SURVEY FOR  
 NORA EVELYN CARRUTHERS

FREELAND & ASSOCIATES Engineers • Land Surveyors	
GREENVILLE, S.C.	
SURVEY	J.E.C.
DRAWN	K.E.G.
CHECK	D.C.H.
SCALE	1" = 40'
DATE	11-22-83
DWG. NO.	10100

MICROFILMED