

This is to certify that on October 26, 1983, I surveyed the property shown on this plat, known as Lot 12 on Plat of Property of Lee E. Thomason, recorded in the RMC Office of Greenville County in Plat Book GGG on Page 58, and that the property lines, walls and buildings are as shown hereon; that the building located on said lot does not encroach or project on adjacent streets or property, and that no adjacent walls or buildings encroach or project on said premises, and that no utility lines cross this property except as shown hereon. This property is not located in a designated flood hazard area.

James R. Freeland
 James R. Freeland RLS & PE
 4781



207.1' ± 70
 1" = 207.1'

FILED
 GREENVILLE CO. S.C.
 OCT 27 12 31 PM '83
 DORRIS S. TANKERSLEY
 R.M.C.

DICKENS LANE

OCT 27 1983 13798

10-D-41

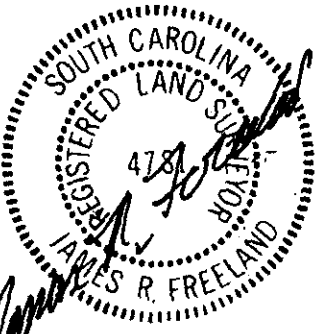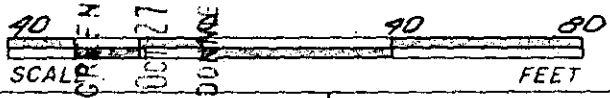

STATE OF SOUTH CAROLINA
 GREENVILLE COUNTY

LEE E. THOMASON
LOT 12
PROPERTY OF
JAMES R. GLOVER
KITZI B. GLOVER

FREELAND & ASSOCIATES Engineers • Land Surveyors	
GREENVILLE, S.C.	
SURVEY	M.C.
DRAWN	K.E.G.
CHECK	JMC
SCALE	1" = 40'
DATE	10-26-83
DWG. NO.	3927