


OCT 28 12 41 PM '83

DONNIE S. TANKERSLEY
R.M.C.

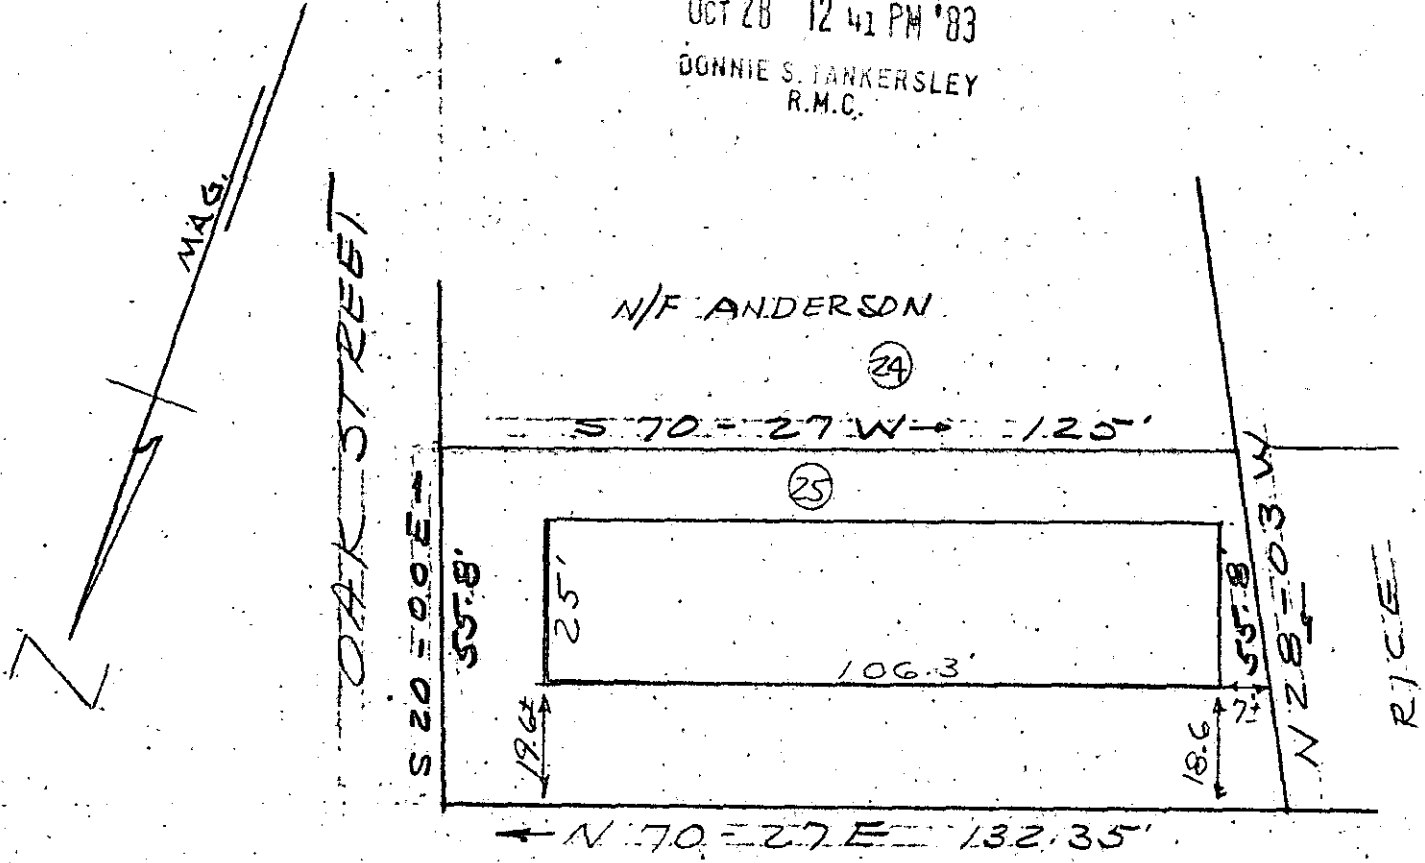

OCT 28 1983

WASHINGTON LOOP

PROPERTY OF

ARTHUR H. BREWER

GREENVILLE, GREENVILLE CO., S.C.

OCT. 24, 1983 SCALE: 1"=30'

This is to certify that on Oct. 24, 1983 I surveyed the property shown on this plat, known as Lot No. 25, Block B of Washington Heights as shown on a plat recorded in the RMC Office for Greenville Co, in Plat Book M, page 107, and that the property lines and building are as shown hereon, and that the building located on said lot does not project nor encroach on adjacent streets or property and that no adjacent walls or buildings project nor encroach on said lot and that no utility lines cross this lot except for service thereto and that this lot is not within a flood hazard area.

Survey by Clarkson Surveying

Handwritten signature of Donnie S. Tankersley
 S. C. REGISTERED SURVEYOR
 L.S. 52389
 CLARKSON

13920 ✓

10-D 51