


MARGUERITE T. RAMAGE

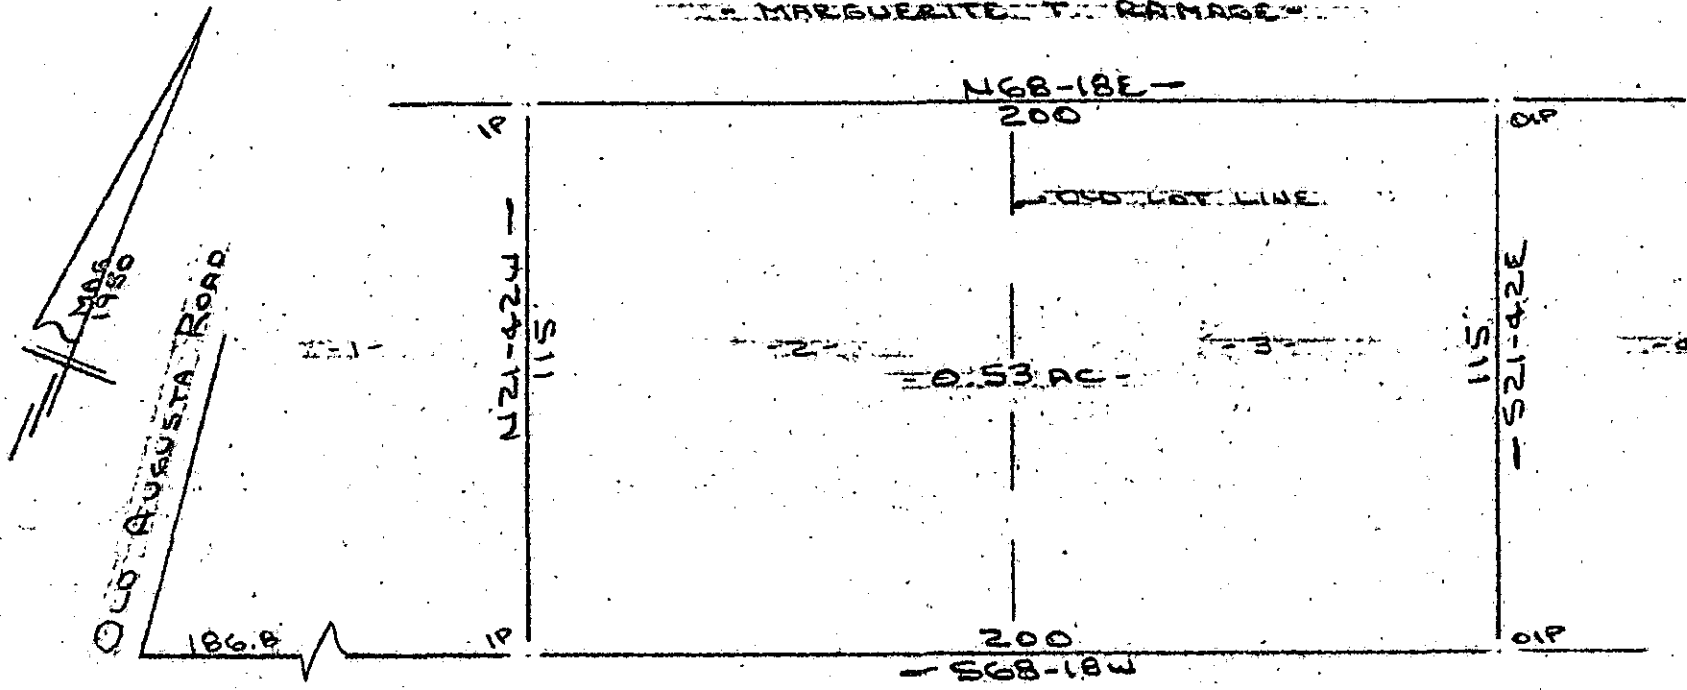


FILED  
 GREENVILLE CO. S. C.  
 NOV 8 10 48 AM '83  
 DONNIE S. TANKERSLEY  
 R.M.C.

1000 3.000  
 118 88 8 83  
 2 NO 8 83  
 0133

ECHOLS DRIVE  
 LATER IN ST RW


SURVEY FOR  
 CHARLES W. POTTS  
 NEAR GREENVILLE, GREENVILLE COUNTY, S.C.  
 31 OCT. 1983

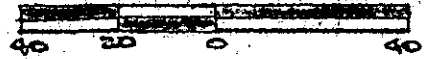

15173 ✓  
 10-D-89

I Certify That The Ratio Of Precision Of The Field Survey  
 Is  $1/5000^+$  As Shown Hereon And That The Area  
 Determined By D.M.D. Method Of Area Calculations.

*R. B. [Signature]*  
 RLS # 1452  
 AND SURV  
 8

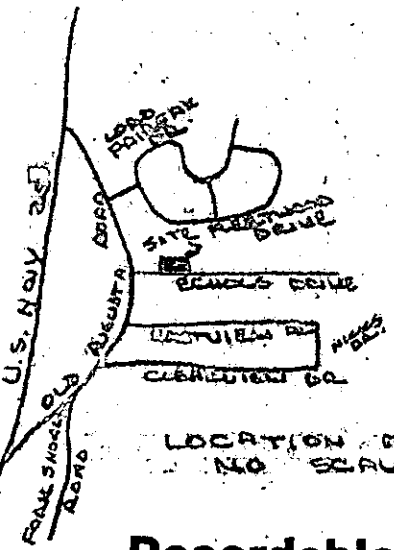

LOCATION MAP  
 NO SCALE

**Recordable Plat**

CAROLINA SURVEYING CO  
 112 MANLY ST.  
 GREENVILLE, S.C.

NOV 8 1983

MICROFILMED