


FILED
GREENVILLE CO. S. C.

MICROFILMED

NOV 11 3 11 PM '83

STAR ENTERPRISES INCORPORATED
DONNIE S. PARKERSLEY
R.M.C.

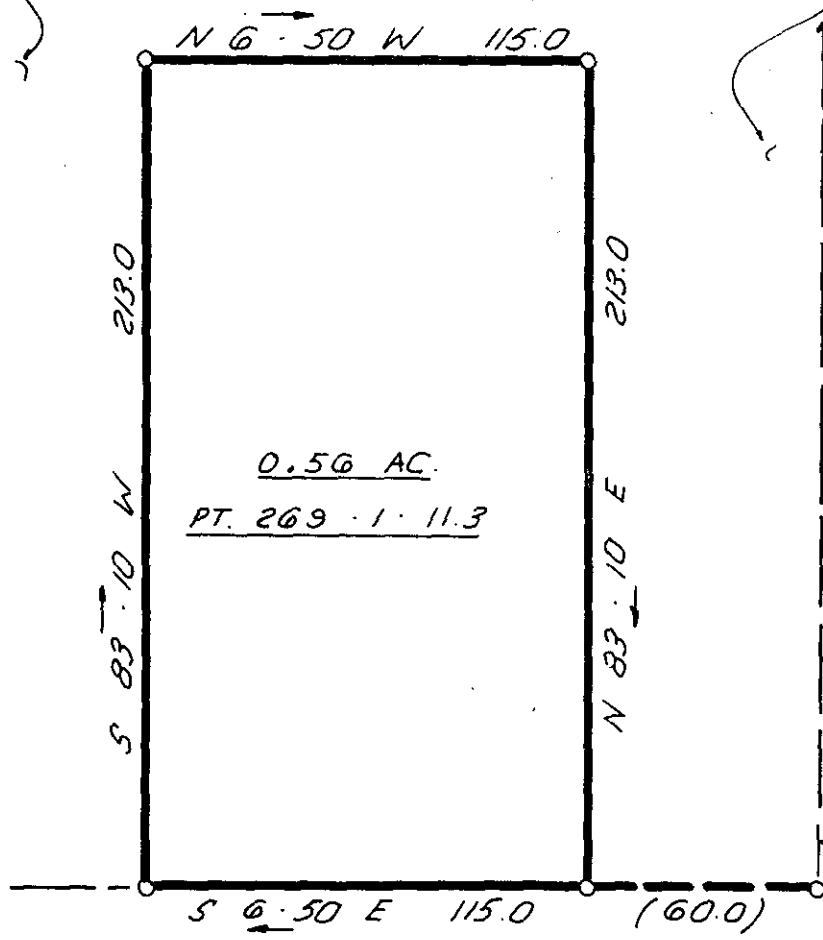

REF. PLAT BY
JOHN E. WOODS
R.L.S. # 3980
DATED MARCH 25, 1971

430' ± TO
SKYVIEW DR.

SOUTH PLEASANTBURG DRIVE
(S.C. HWY. # 291)

10-D-98
NOV 11 1983

NOTE:
THIS IS A COMPILED PLAT.
NO FIELD SURVEY MADE.
NO CERTIFICATION GIVEN
FOR ACCURACY.

15584




STATE OF SOUTH CAROLINA
GREENVILLE COUNTY

FREELAND & ASSOCIATES
Engineers • Land Surveyors

GREENVILLE, S.C.

COMPILED PLAT
FOR
HEYWARD MORGAN

SURVEY NONE
DRAWN K.E.G.
CHECK M.C.
SCALE 1" = 50'
DATE 8-30-83
DWG. NO. 9652

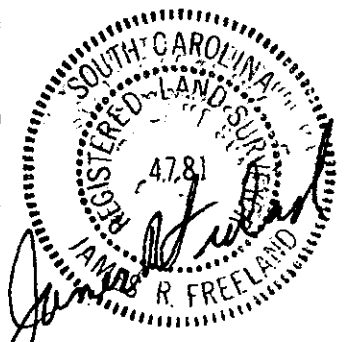

SEAL

THE PRINT MACHINE, INC. N320331