

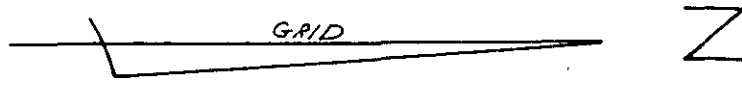


FILED  
 GREENVILLE CO. S. C.  
 DEC 2 2 36 PM '83  
 DONNIE S. TANKERSLEY  
 R.M.C.

FILED  
 GREENVILLE CO. S. C.  
 DEC 2 2 34 PM '83  
 DONNIE S. TANKERSLEY  
 R.M.C.

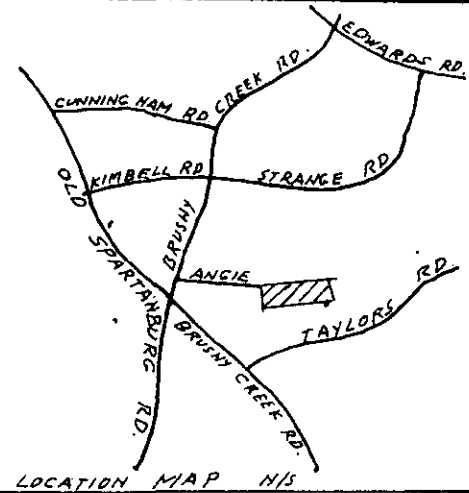

GRAY FOX RUN SUBDIVISION

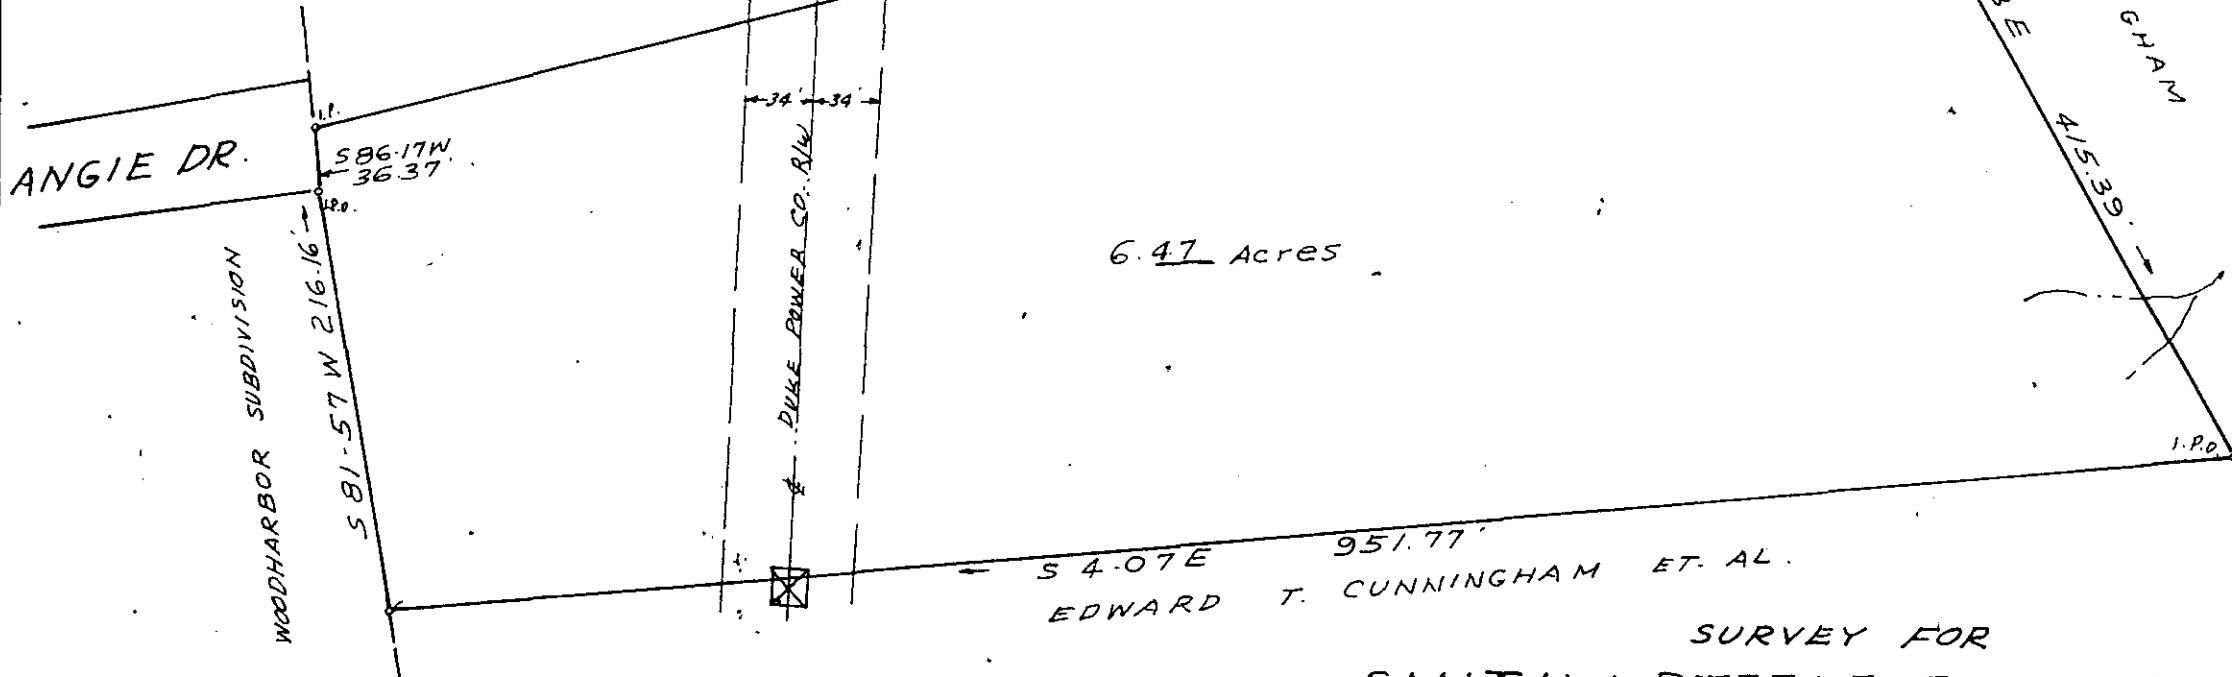

I CERTIFY THAT THE RATIO OF PRECISION OF THE FIELD SURVEY IS 1/10,000 AND AREA WAS COMPUTED BY DMD METHOD.

SURVEY FOR  
 SMITH & STEELE BUILDERS INC.

GREENVILLE COUNTY, S.C.

NOVEMBER 22, 1983

DEC 2 1983

17830

10-E-58

SCALE 1" = 100'



C.O. RIDDLE SURVEYING CO. Greenville, S.C.

F.B. E-83

MICROFILMED