


FILED  
 GREENVILLE CO. S. C.  
 Dec 30 2 56 PM '83  
 DONNIE S. TANKERSLEY  
 R.H.C.


DON E. HOLTZCLAW  
KATHY A. HOLTZCLAW

JAMES M. HOLTZCLAW  
RHONDA A. HOLTZCLAW

HUDSON ROAD

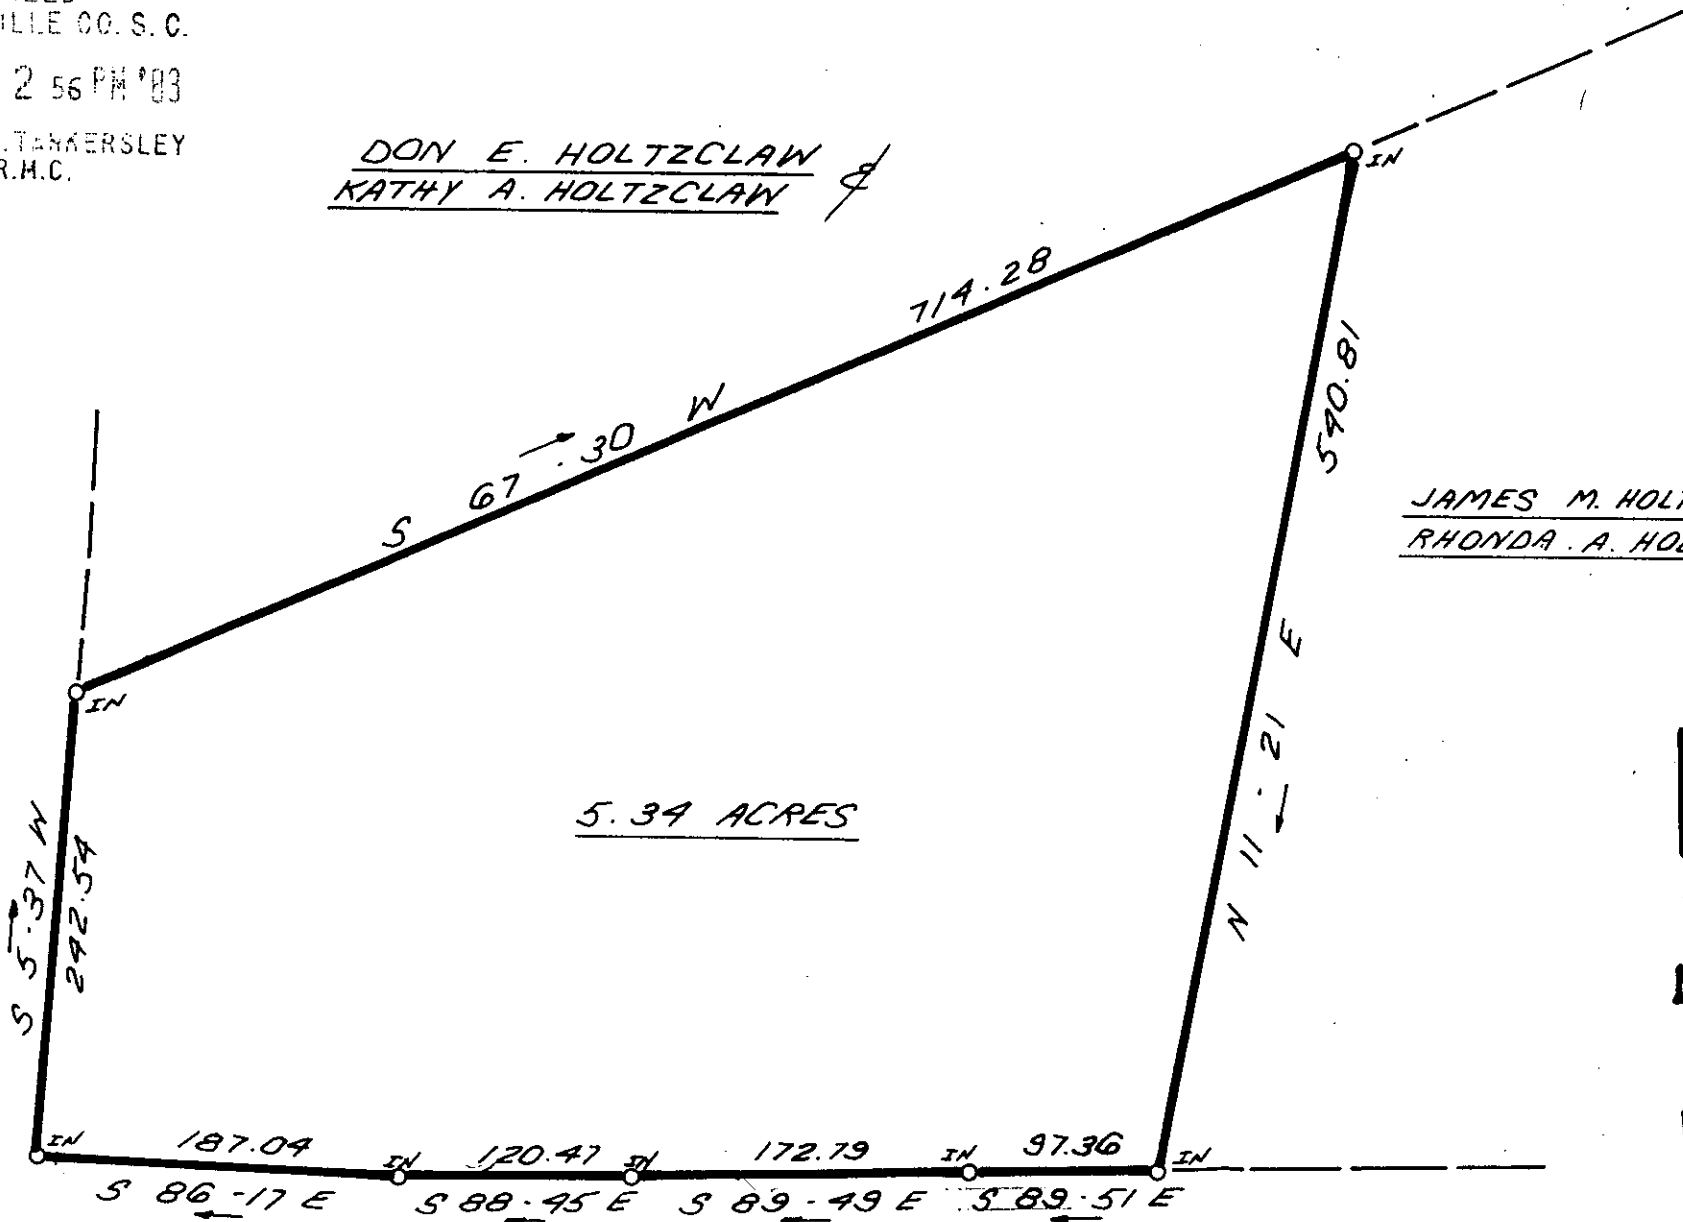

OLD SPARTANBURG ROAD

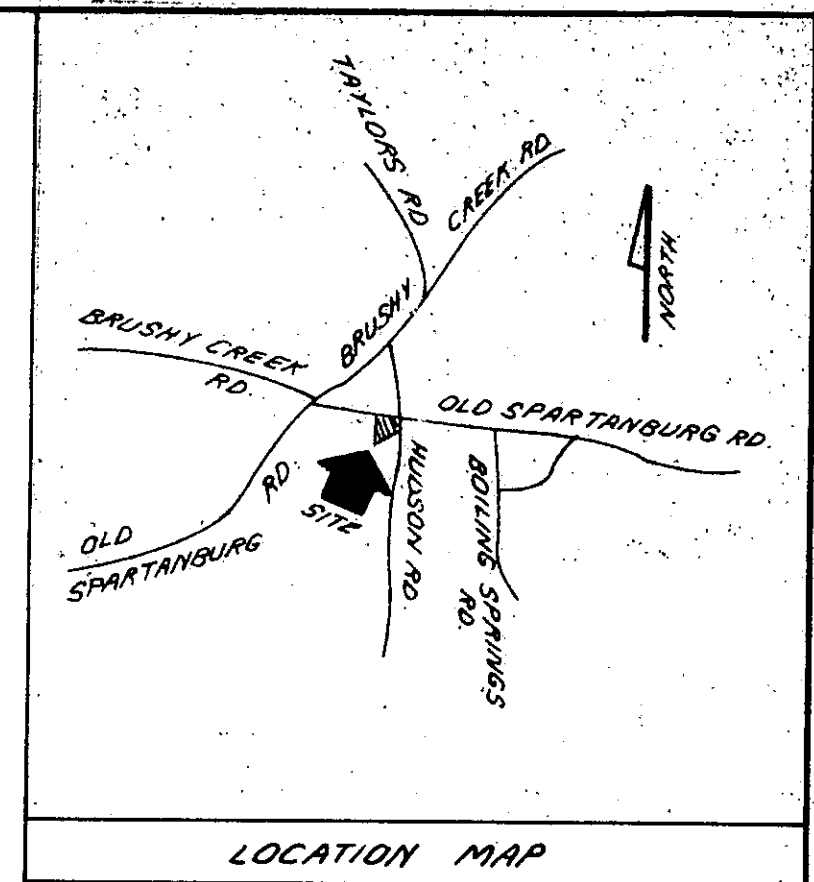


I hereby certify that the ratio of precision of the field survey is 1/5,000 as shown hereon and the area was determined by DMD Method.

James R. Freeland  
 James R. Freeland RLS & PE 4781

10-F-40

20539 ✓

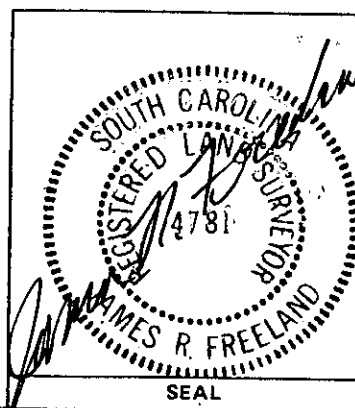

STATE OF SOUTH CAROLINA  
 GREENVILLE COUNTY

SURVEY FOR  
EDWARD L. HOLTZCLAW  
CORRIE LOU HOLTZCLAW

FREELAND & ASSOCIATES  
 Engineers • Land Surveyors

GREENVILLE, S.C.

SURVEY M.C.  
 DRAWN K.E.G.  
 CHECK MLC  
 SCALE 1" = 100'  
 DATE 12-02-83  
 DWG. NO. 10,090-B

MICROFILMED