


LOCATION MAP NOT TO SCALE

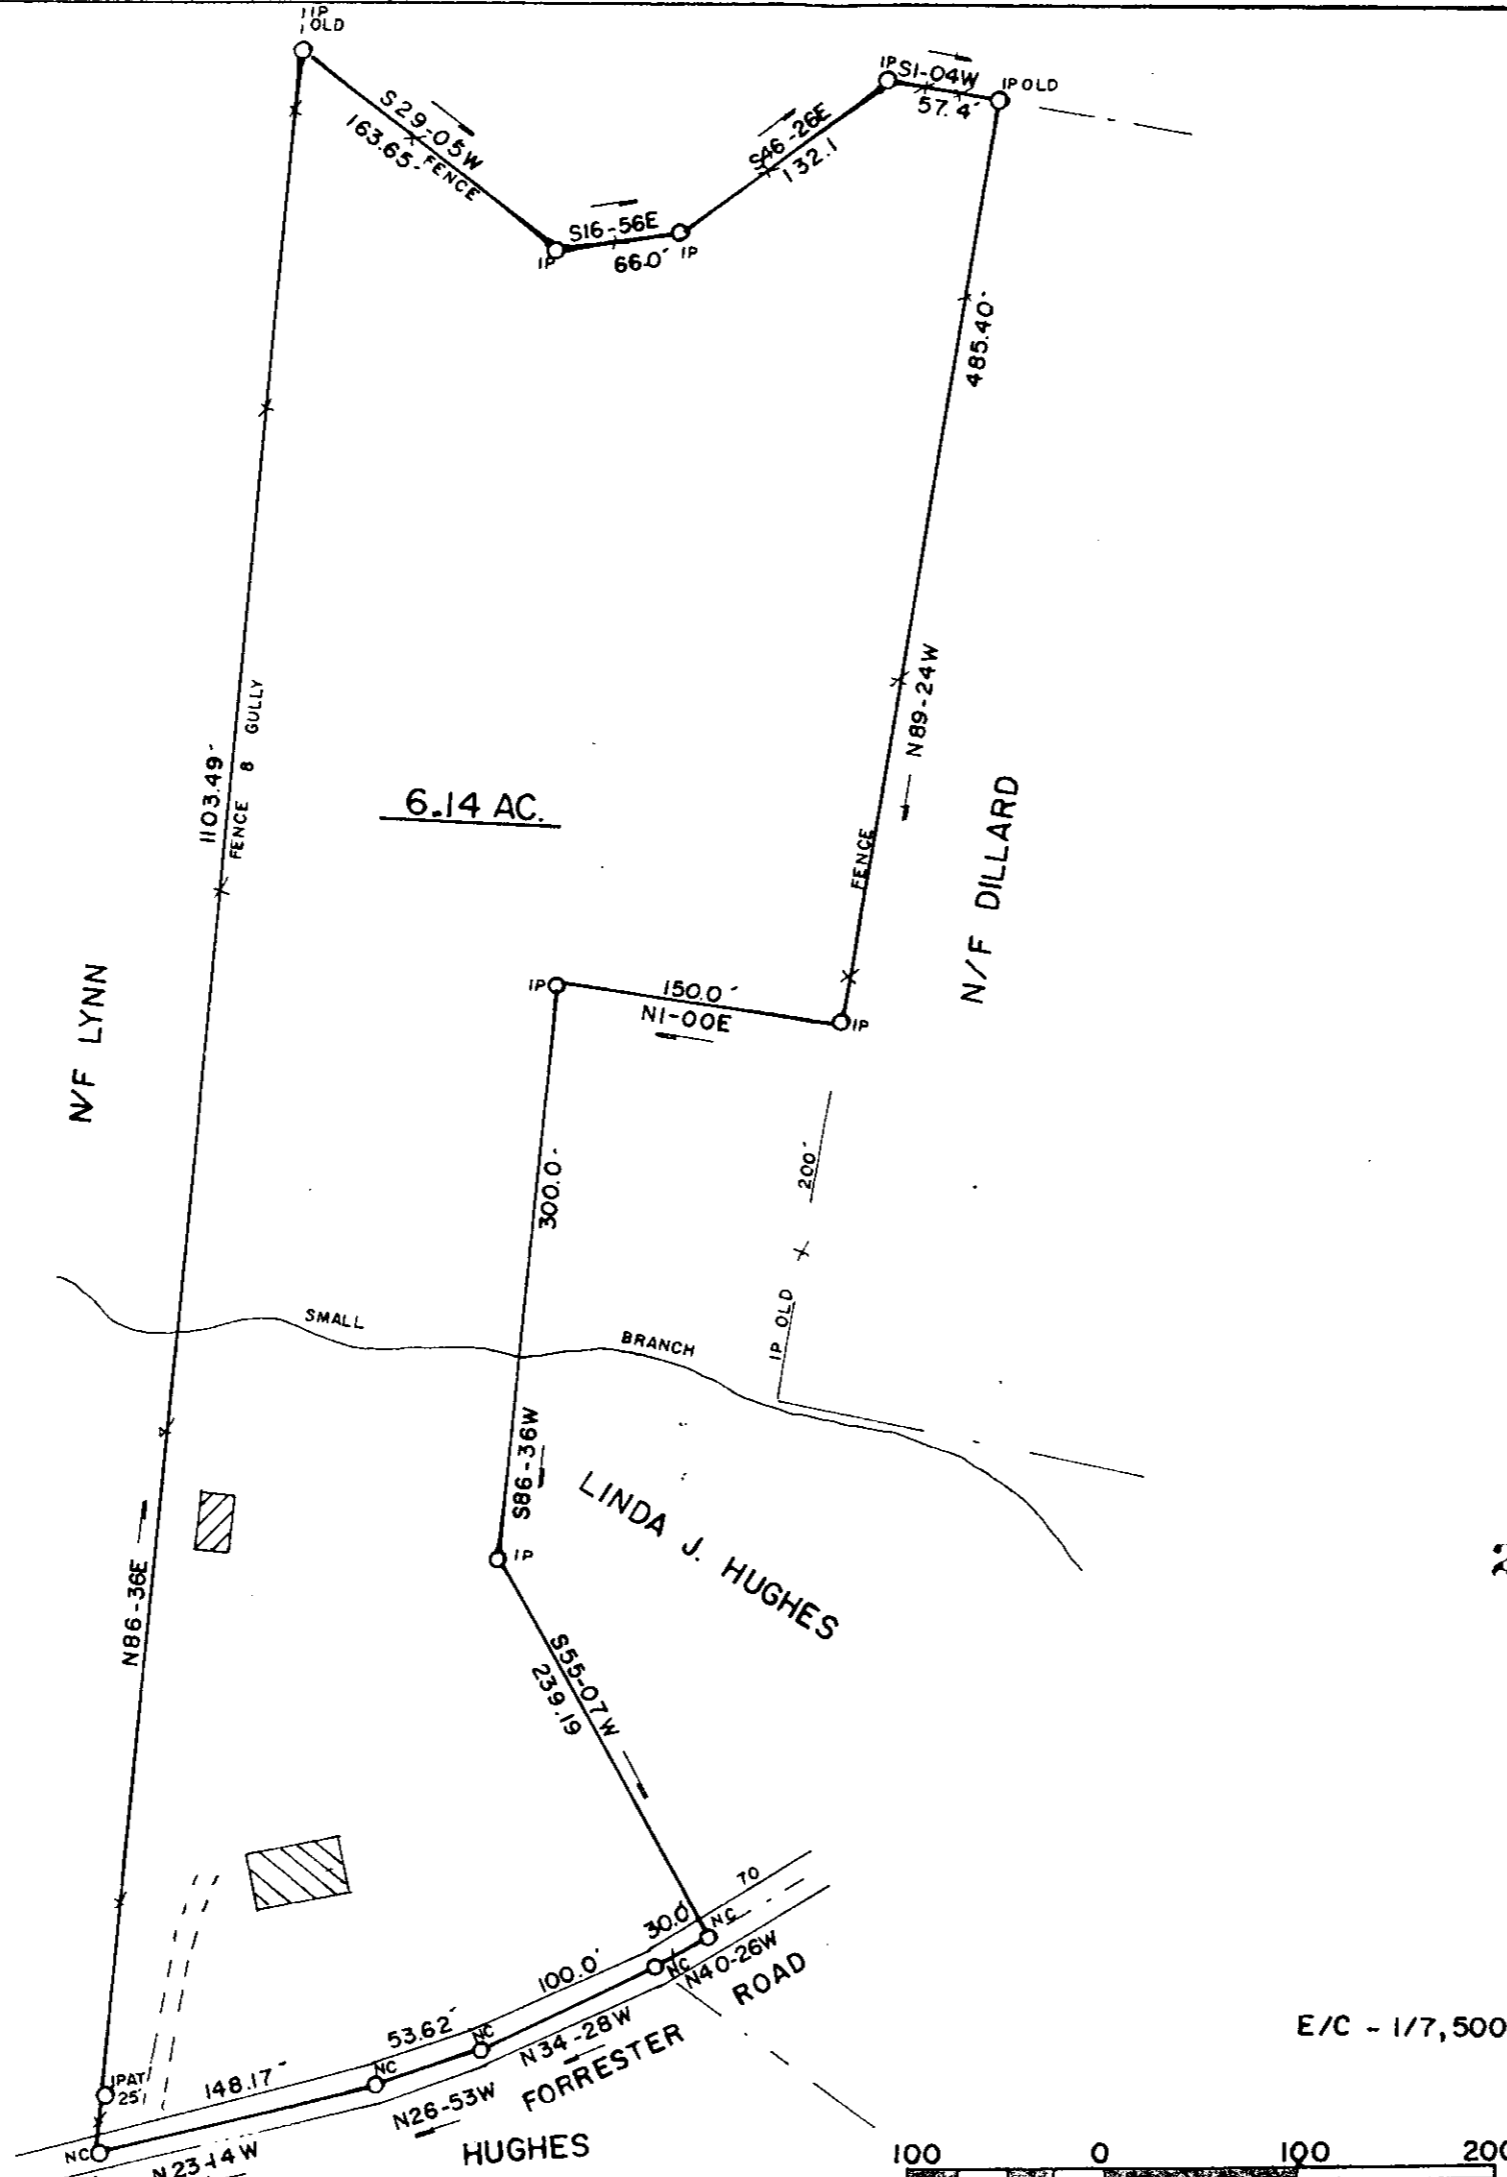

THIS BEING A PORTION OF TRACT A-4 OF HENRY A. FORRESTER EST.

10-F-47
20816 ✓

FILED
GREENVILLE CO. S.C.
JAN 3 11 49 AM '84
DONNIE S. STARKENSKLEY
R.M.C.

JAN 3 1984

SURVEY FOR: JIMMY L. JAMES	
SCALE: 1"=100'	LOCATION: NEAR SKYLAND SCHOOL
DATE: DEC. 19, 1983	COUNTY: GREENVILLE
STATE: S.C.	
JAMES V. GREGORY, R.L.S. RT. 3 - CAMPOBELLO, S.C.	D. B 836 .p. 184 P. B .p. BLK. MAP:

E/C - 1/7,500

