
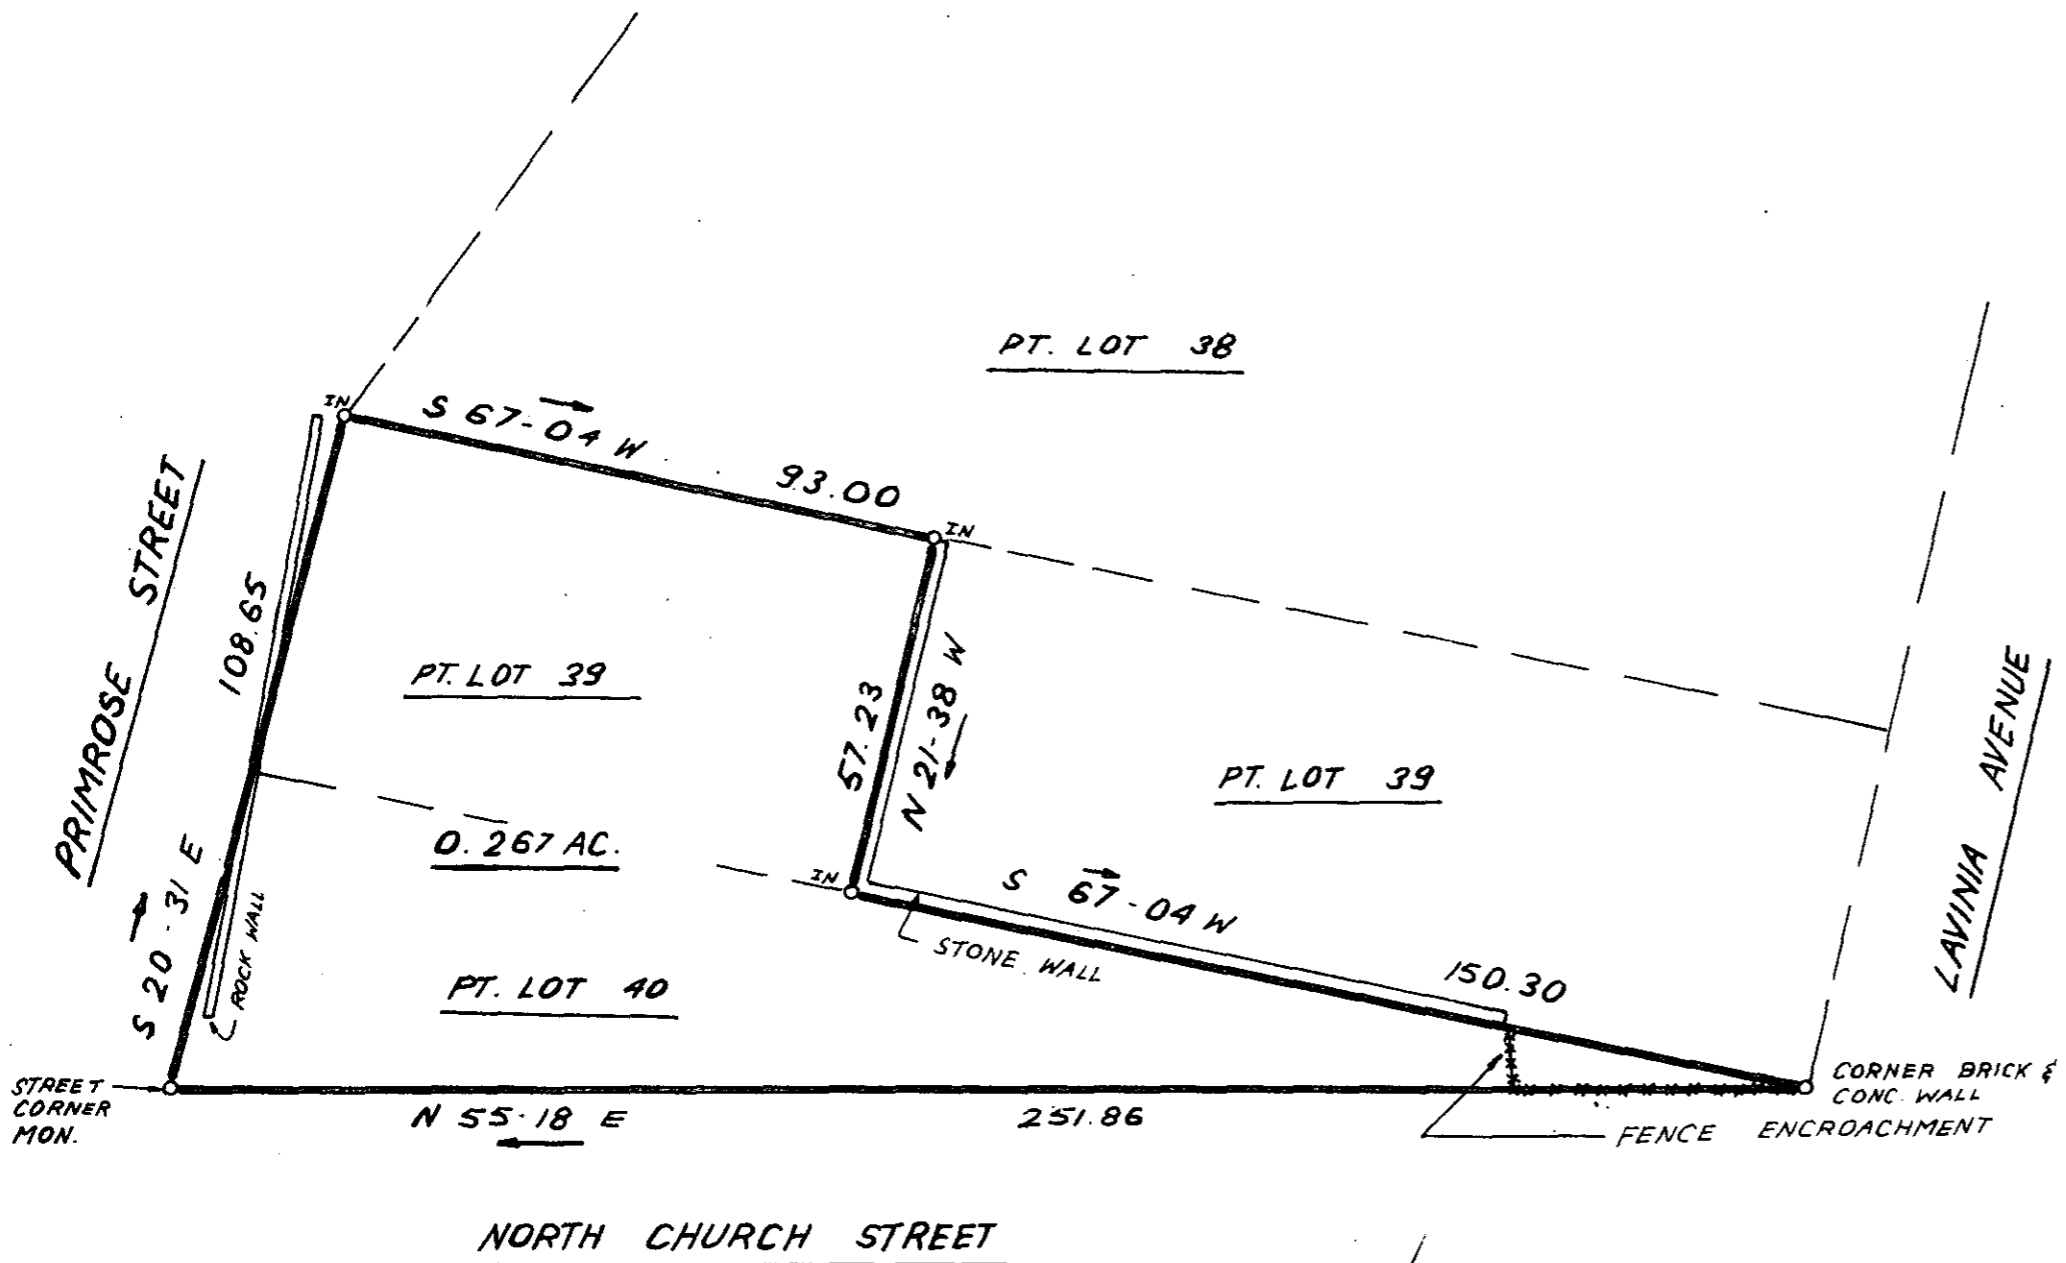


FILED
GREENVILLE CO. S. C.
JAN 9 3 30 PM '84
DONNIE S. TANKERSLEY
R.M.C.

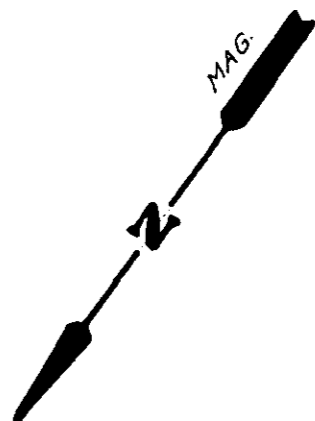


I hereby certify that the ratio of precision of the field survey is 1/5,000 as shown hereon and the area was determined by DMD Method.

Fredrick E. Landrith
Fredrick E. Landrith RLS 9545

21438

10-F-59

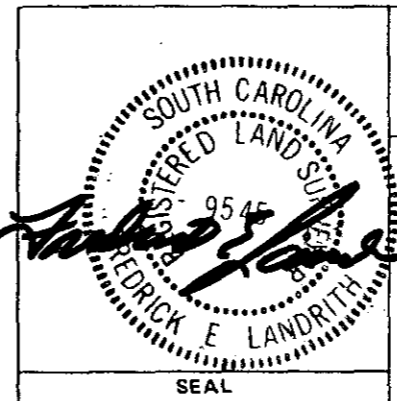

STATE OF SOUTH CAROLINA
GREENVILLE COUNTY

ROWLEY PLACE
PT. LOT 39 & PT. LOT 40
PROPERTY OF
SELINA RIDDLE
GCTO 3 JA09 84

FREELAND & ASSOCIATES
Engineers • Land Surveyors
GREENVILLE, S.C.

SURVEY	F.E.L.
DRAWN	B.R.
CHECK	F.E.L.
SCALE	1" = 30'
DATE	12-30-83
DWG. NO.	10,286

MICROFILMED