
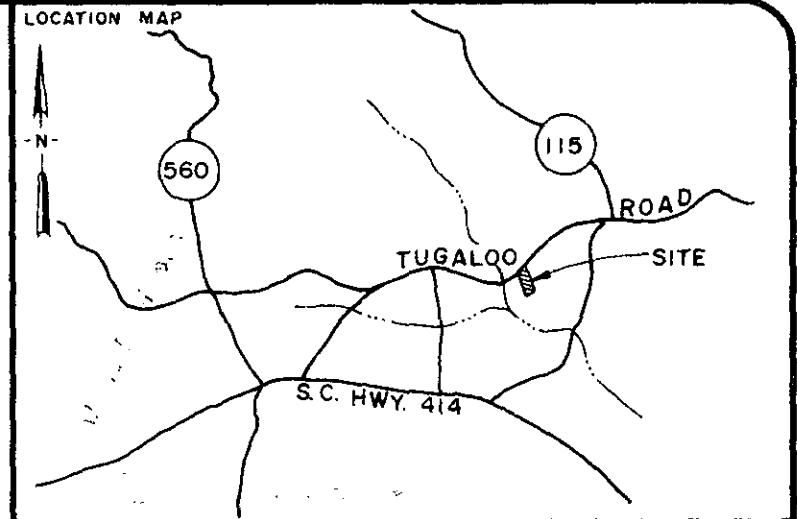
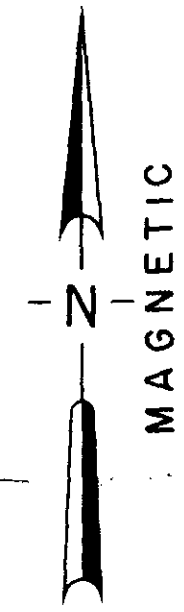


FILED  
GREENVILLE CO. S. C.  
JAN 20 10 05 AM '84  
DONNIE S. WALKER

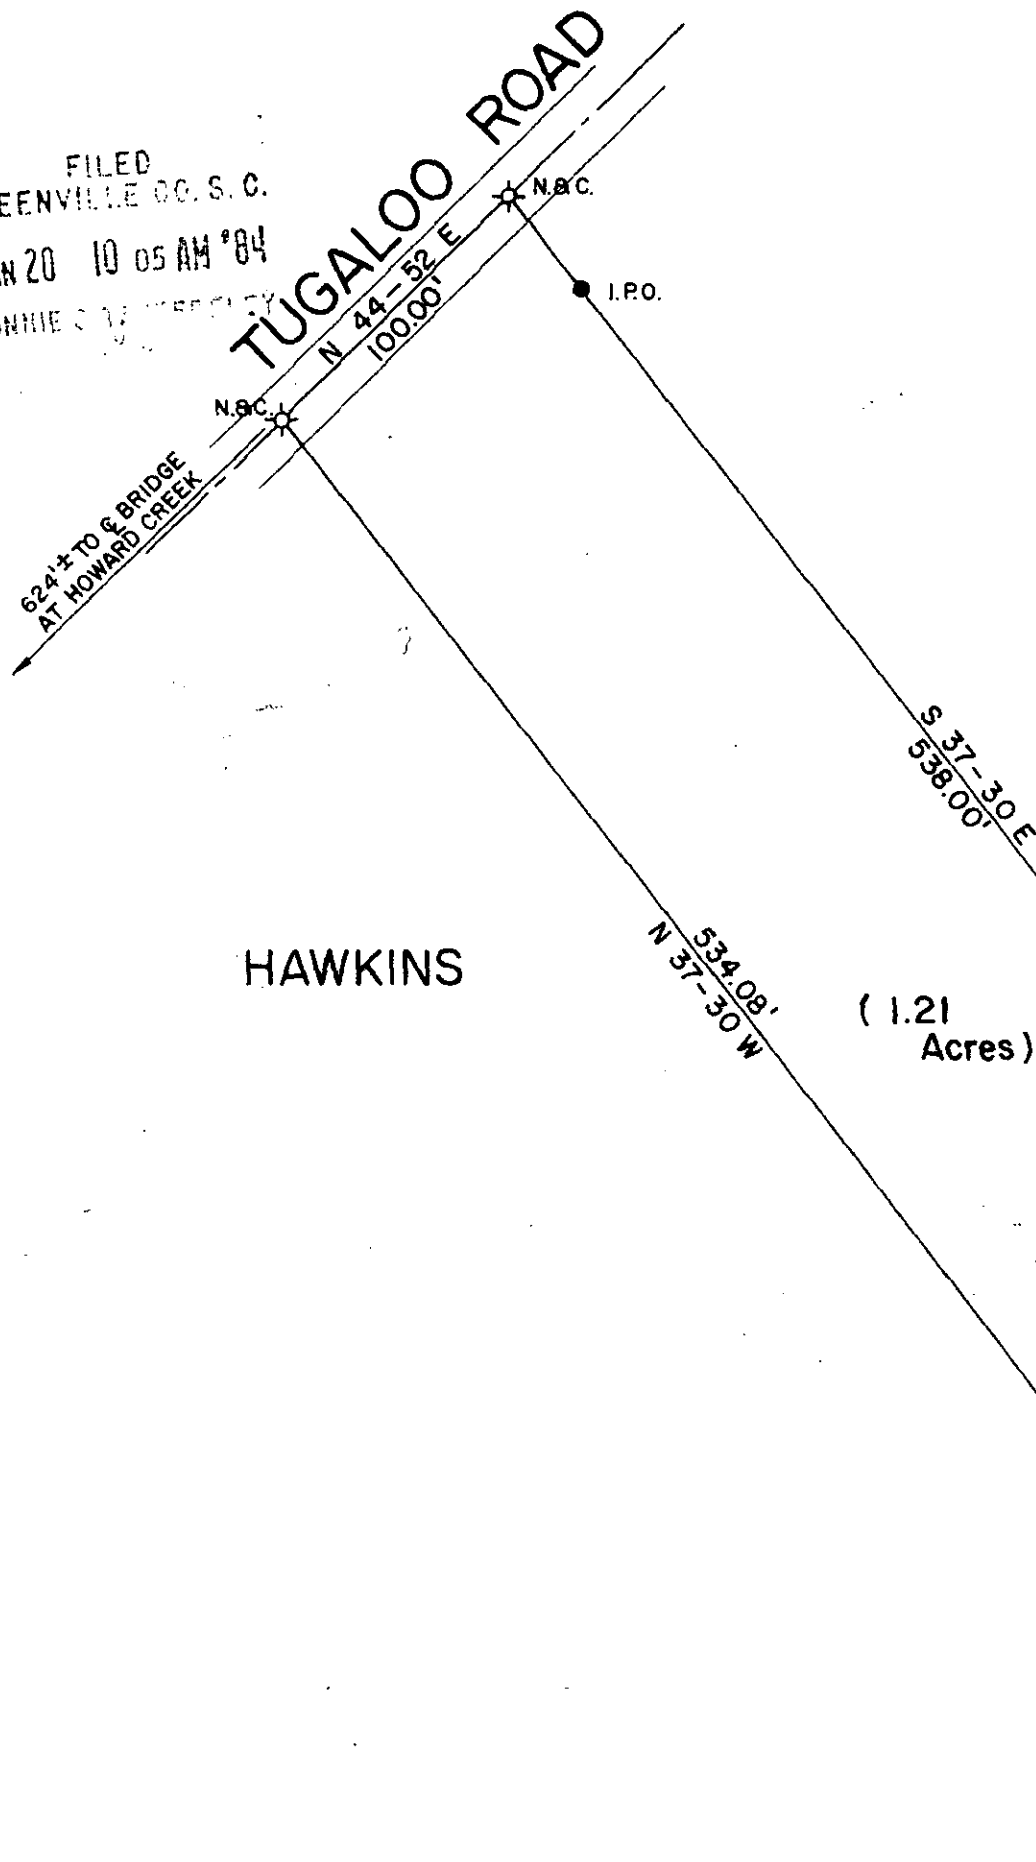

LEGEND

○	I.P. SET	△	STONE
●	I.P. FOUND	⊙	R.R. SPIKE
⊕	NAIL & CAP		

I hereby certify that the ratio of precision of the field survey is 1/7000 as shown hereon and the area was determined by the coordinate method of area calculation.

I hereby certify that the measurements as shown on this plat are correct and that there are no encroachments or projections other than shown.

All notes 627.1-1-19.2



*W.C. Lindsey* 12-23-83  
SIGNATURE DATE

PROPERTY OF  
**PAULINE JACKSON**

SURVEYED FOR  
**JOYCE & ROBERT WALKER**

GREENVILLE COUNTY SOUTH CAROLINA

1" = 60' scale feet

60 0 60 120

DRAWN WHP	CHECK TDL	DATE 23 DEC 83	JOB NO. 1562A01
--------------	--------------	-------------------	--------------------

**LINDSEY & ASSOCIATES**  
HWY. 253 RT. 1, TAYLORS S.C. 29687  
LAND & HYDROGRAPHIC SURVEYORS

10-F-73  
JAN 20 1984 22631

627.1-1-15.5

S 39-51 W 22.07'

I.P.

PRINT MACHINE INC.

MICROFILMED