
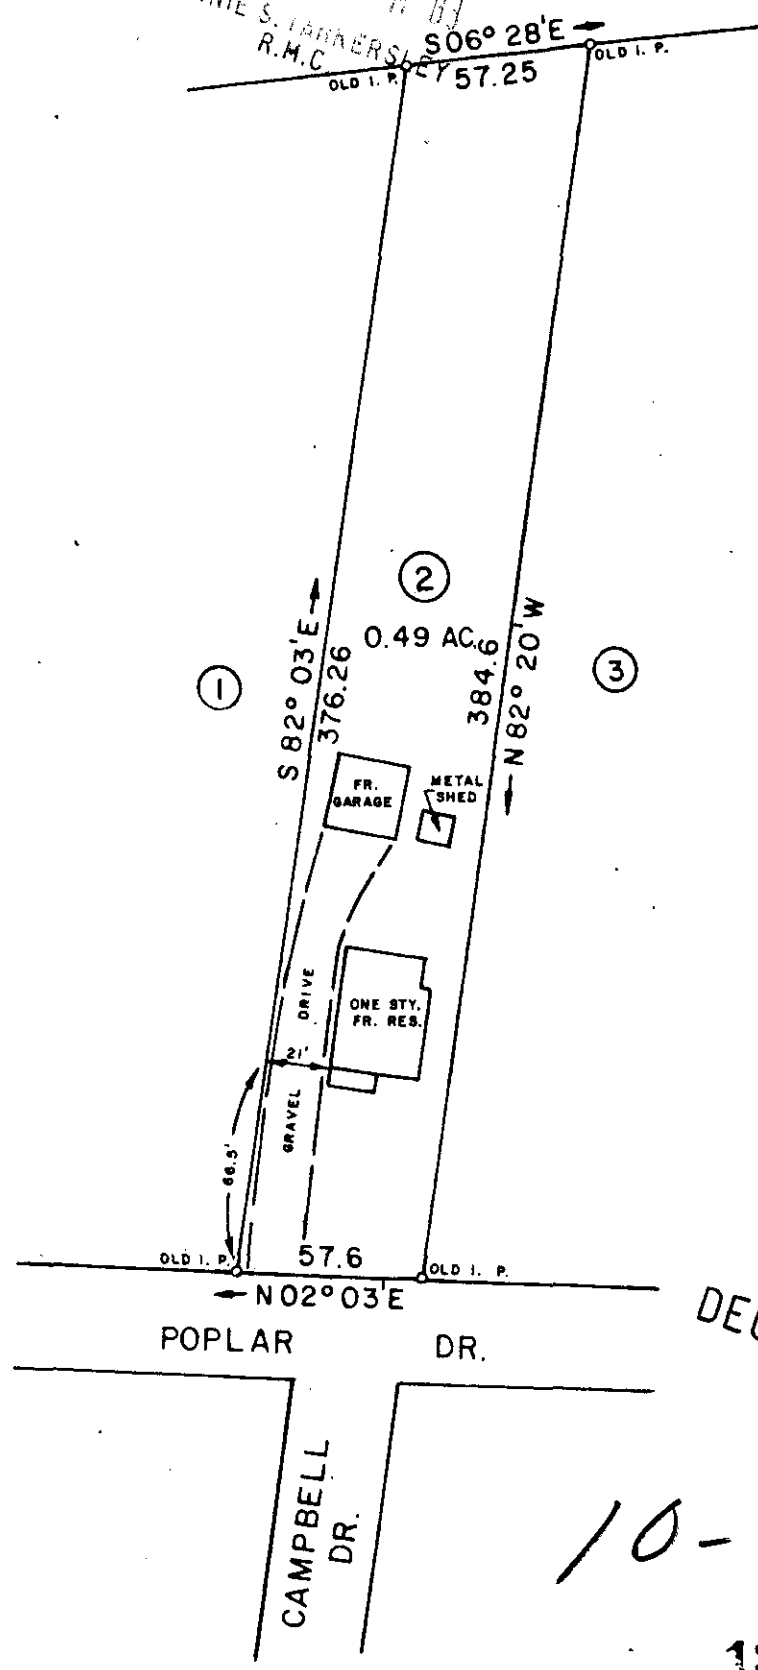


FILED  
GREENVILLE CO. S. C.  
DEC 22 2 55 PM '83

DONNIE S. LARRERS  
R.M.C.

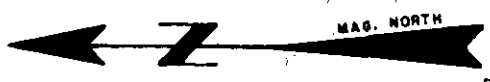

DEC 22 1983

10-6-20

19901 ✓

THIS IS TO CERTIFY THAT ON THIS DATE I SURVEYED THE PROPERTY SHOWN HEREON AND THE LINES ARE AS SHOWN; THAT THE BUILDING(S) OR WALL(S) DO NOT ENCR OACH ON THE ADJACENT PROPERTY, AND THAT THE BUILDING(S) OR WALL(S) OF THE ADJACENT PROPERTY DO NOT ENCR OACH ON THIS PROPERTY EXCEPT AS SHOWN. I CERTIFY THAT THE RATIO OF PRECISION OF THE FIELD SURVEY IS 1/7500 AS SHOWN HEREON AND THE AREAS WERE DETERMINED BY THE D. M. D. METHOD OF CALCULATION; AND THAT THIS PROPERTY IS (IS NOT) IN ANY FLOOD AREA.

REF. PLAT BOOK 77, PP. 231.

REF. DEED BOOK 1072, PP. 331.

SURVEY FOR  
**RONALD KEITH HELLIKSEN**  
 LOCATED AT GREER - GREEN PROPERTY

COUNTY: <b>GREENVILLE</b>	COUNTY BLOCK MAP: 285-G-002.00-01-021.00	STATE: <b>SOUTH CAROLINA</b>
DATE: DECEMBER 20, 1983	FIELD CHIEF: B. E. HUSKEY	DRAWN BY: L. B. MORROW
REVISED:		

SCALE 1" = 60'

**WOLFE & HUSKEY, INC. ENGINEERING and SURVEYING**  
 P. O. BOX 35 - LYMAN, S. C. 29365



MEMBER OF THE S. C. SOCIETY OF PROFESSIONAL LAND SURVEYORS NO. 4785

GCTD 1-1-83

GCTD 1-1-83

83-19-52