
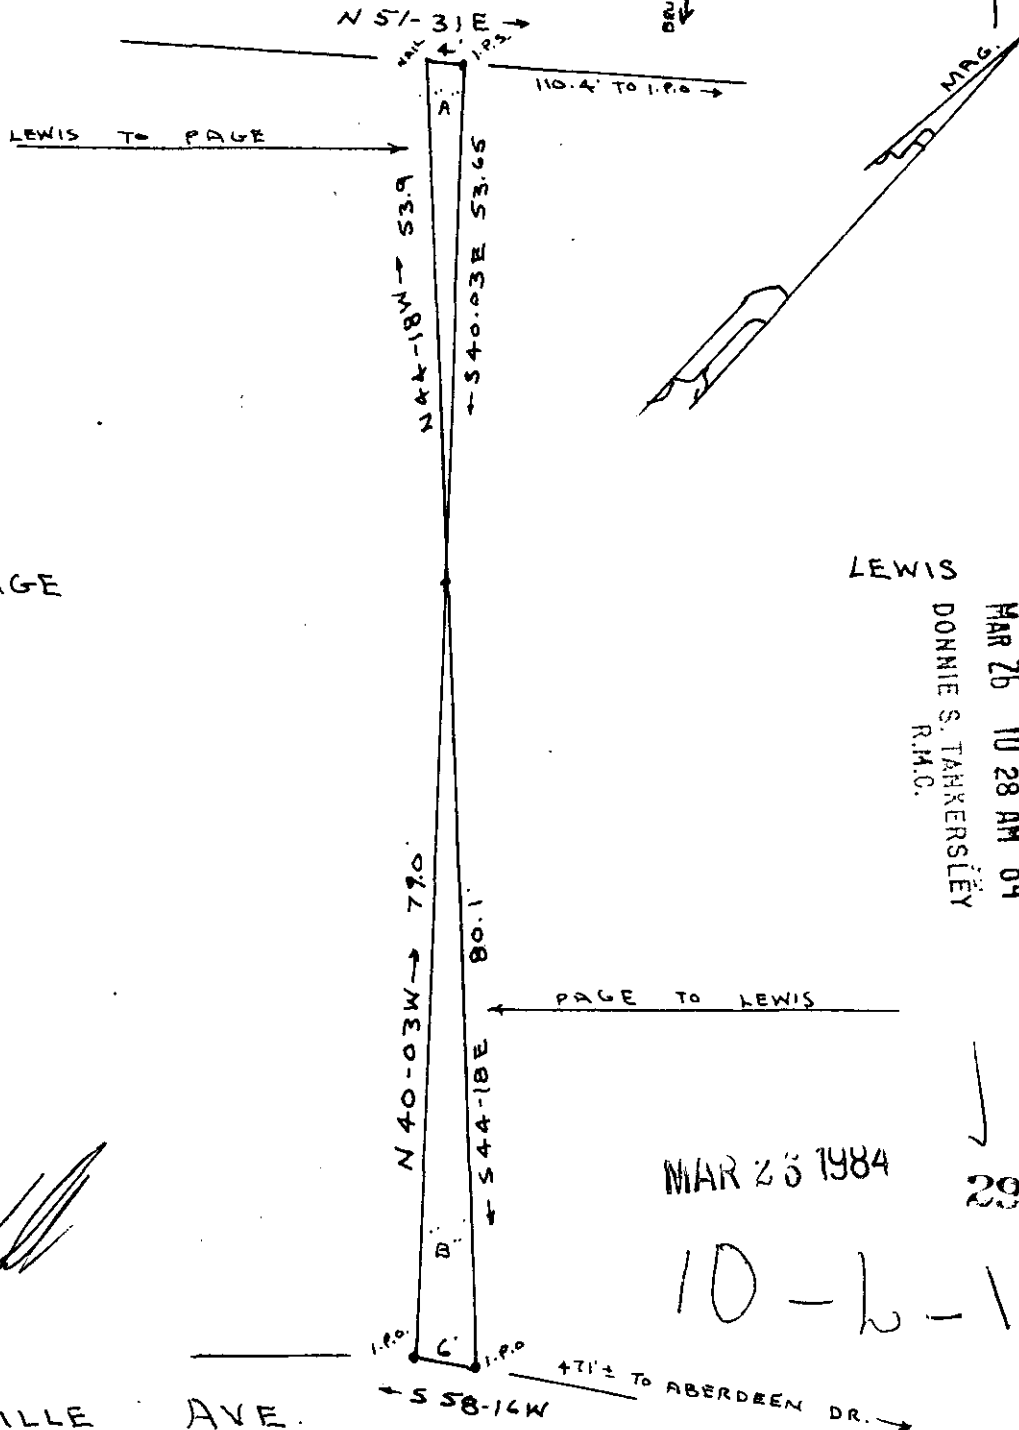


MICROFILMED

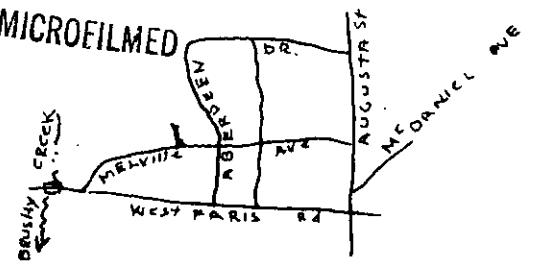

PAGE

LEWIS

FILED
 GREENVILLE CO. S.C.
 MAR 26 10 28 AM '84
 DONNIE S. TAKERSLEY
 R.M.O.

PAGE TO LEWIS

MAR 25 1984

29629

10-6-11



THIS PLAT FOR RECORDING

MELVILLE AVE.

S 58-14 W

71'± TO ABERDEEN DR.


SURVEY & PLAT FOR
 FRANCES W. PAGE AND J. O. LEWIS JR.

IN THE CITY OF GREENVILLE
 GREENVILLE COUNTY S. C.

WEBB SURVEYING & MAPPING CO.

SCALE 1" = 20'

NOV. 1983

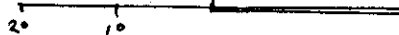

13

3

BLK. BK. REF. 220-1- PT. 2 & PT. 3

