


MICROFILMED

Relene

FILED
GREENVILLE CO. S.C.

APR 11 3 26 PM '84



DONNIE S. TANKERSLEY
R.M.C.

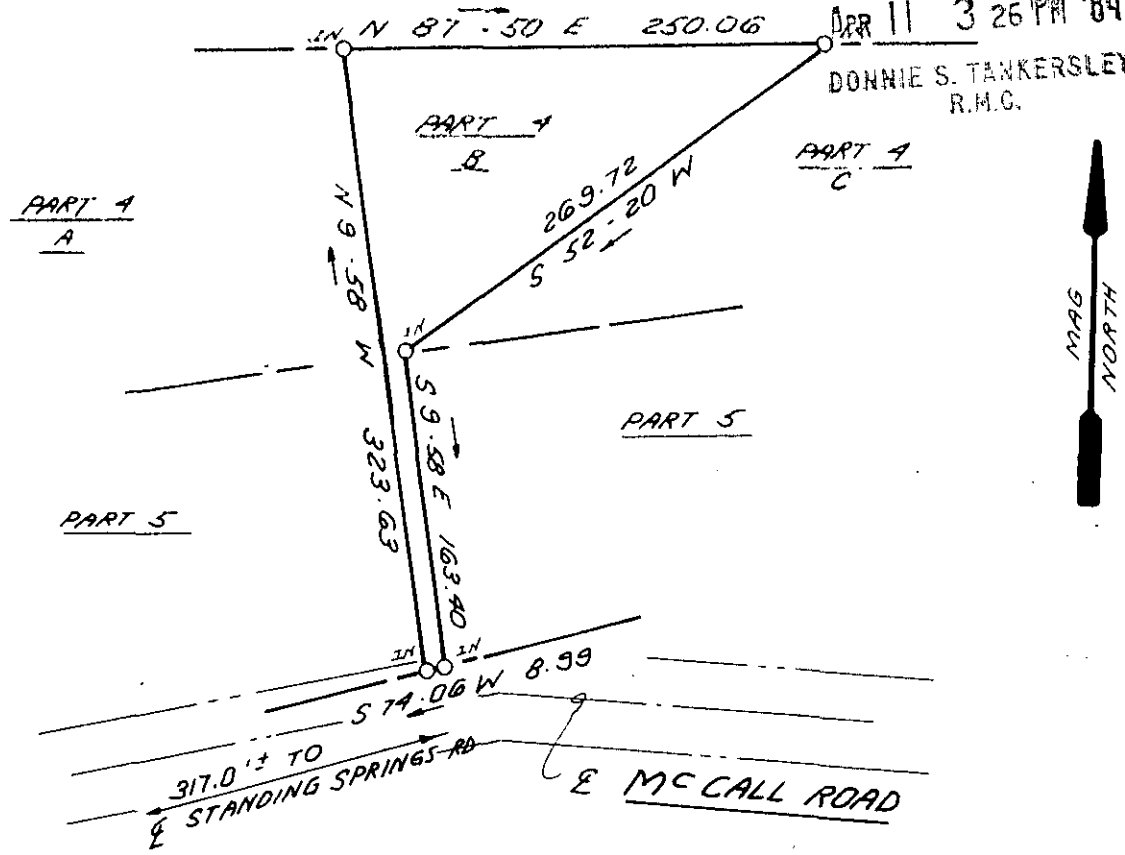

I hereby certify that the ratio of precision of the field survey is 1/5,000 as shown hereon and the area was determined by DMD Method.

James R. Freeland
James R. Freeland RLS & PE 4781

APR 11 1984 10-L-83 31764

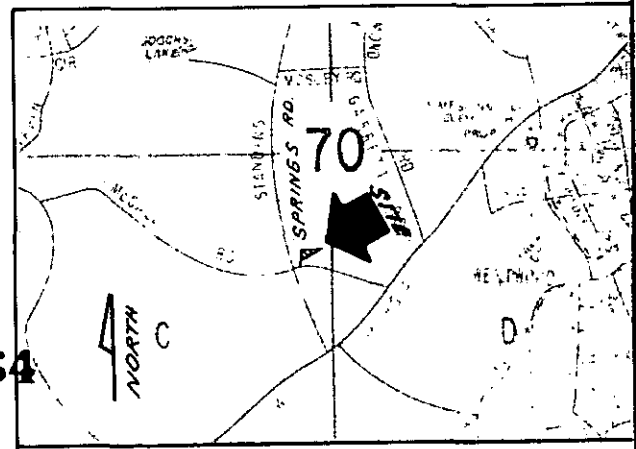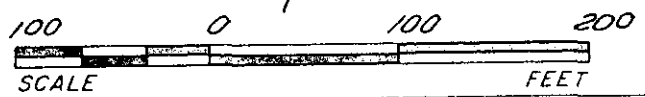

LOCATION MAP

STATE OF SOUTH CAROLINA
GREENVILLE COUNTY

SURVEY FOR
JIMMY C. LANGSTON

FREELAND & ASSOCIATES
Engineers • Land Surveyors

GREENVILLE, S.C.

SURVEY	J.C.
DRAWN	K.E.G.
CHECK	M.C.
SCALE	1" = 100'
DATE	11-10-83
DWG. NO.	10033-B



GCTD --- 1 AP1184 1218
THE PUBLIC ENGINEERING, INC. N30031