

FILED
GREENVILLE CO. S.C.


APR 17 12 00 PM '84

DONNIE S. JANKERSLEY
R.M.C.

CRUMLEY

CRUMLEY

1.40 ACRES TOTAL

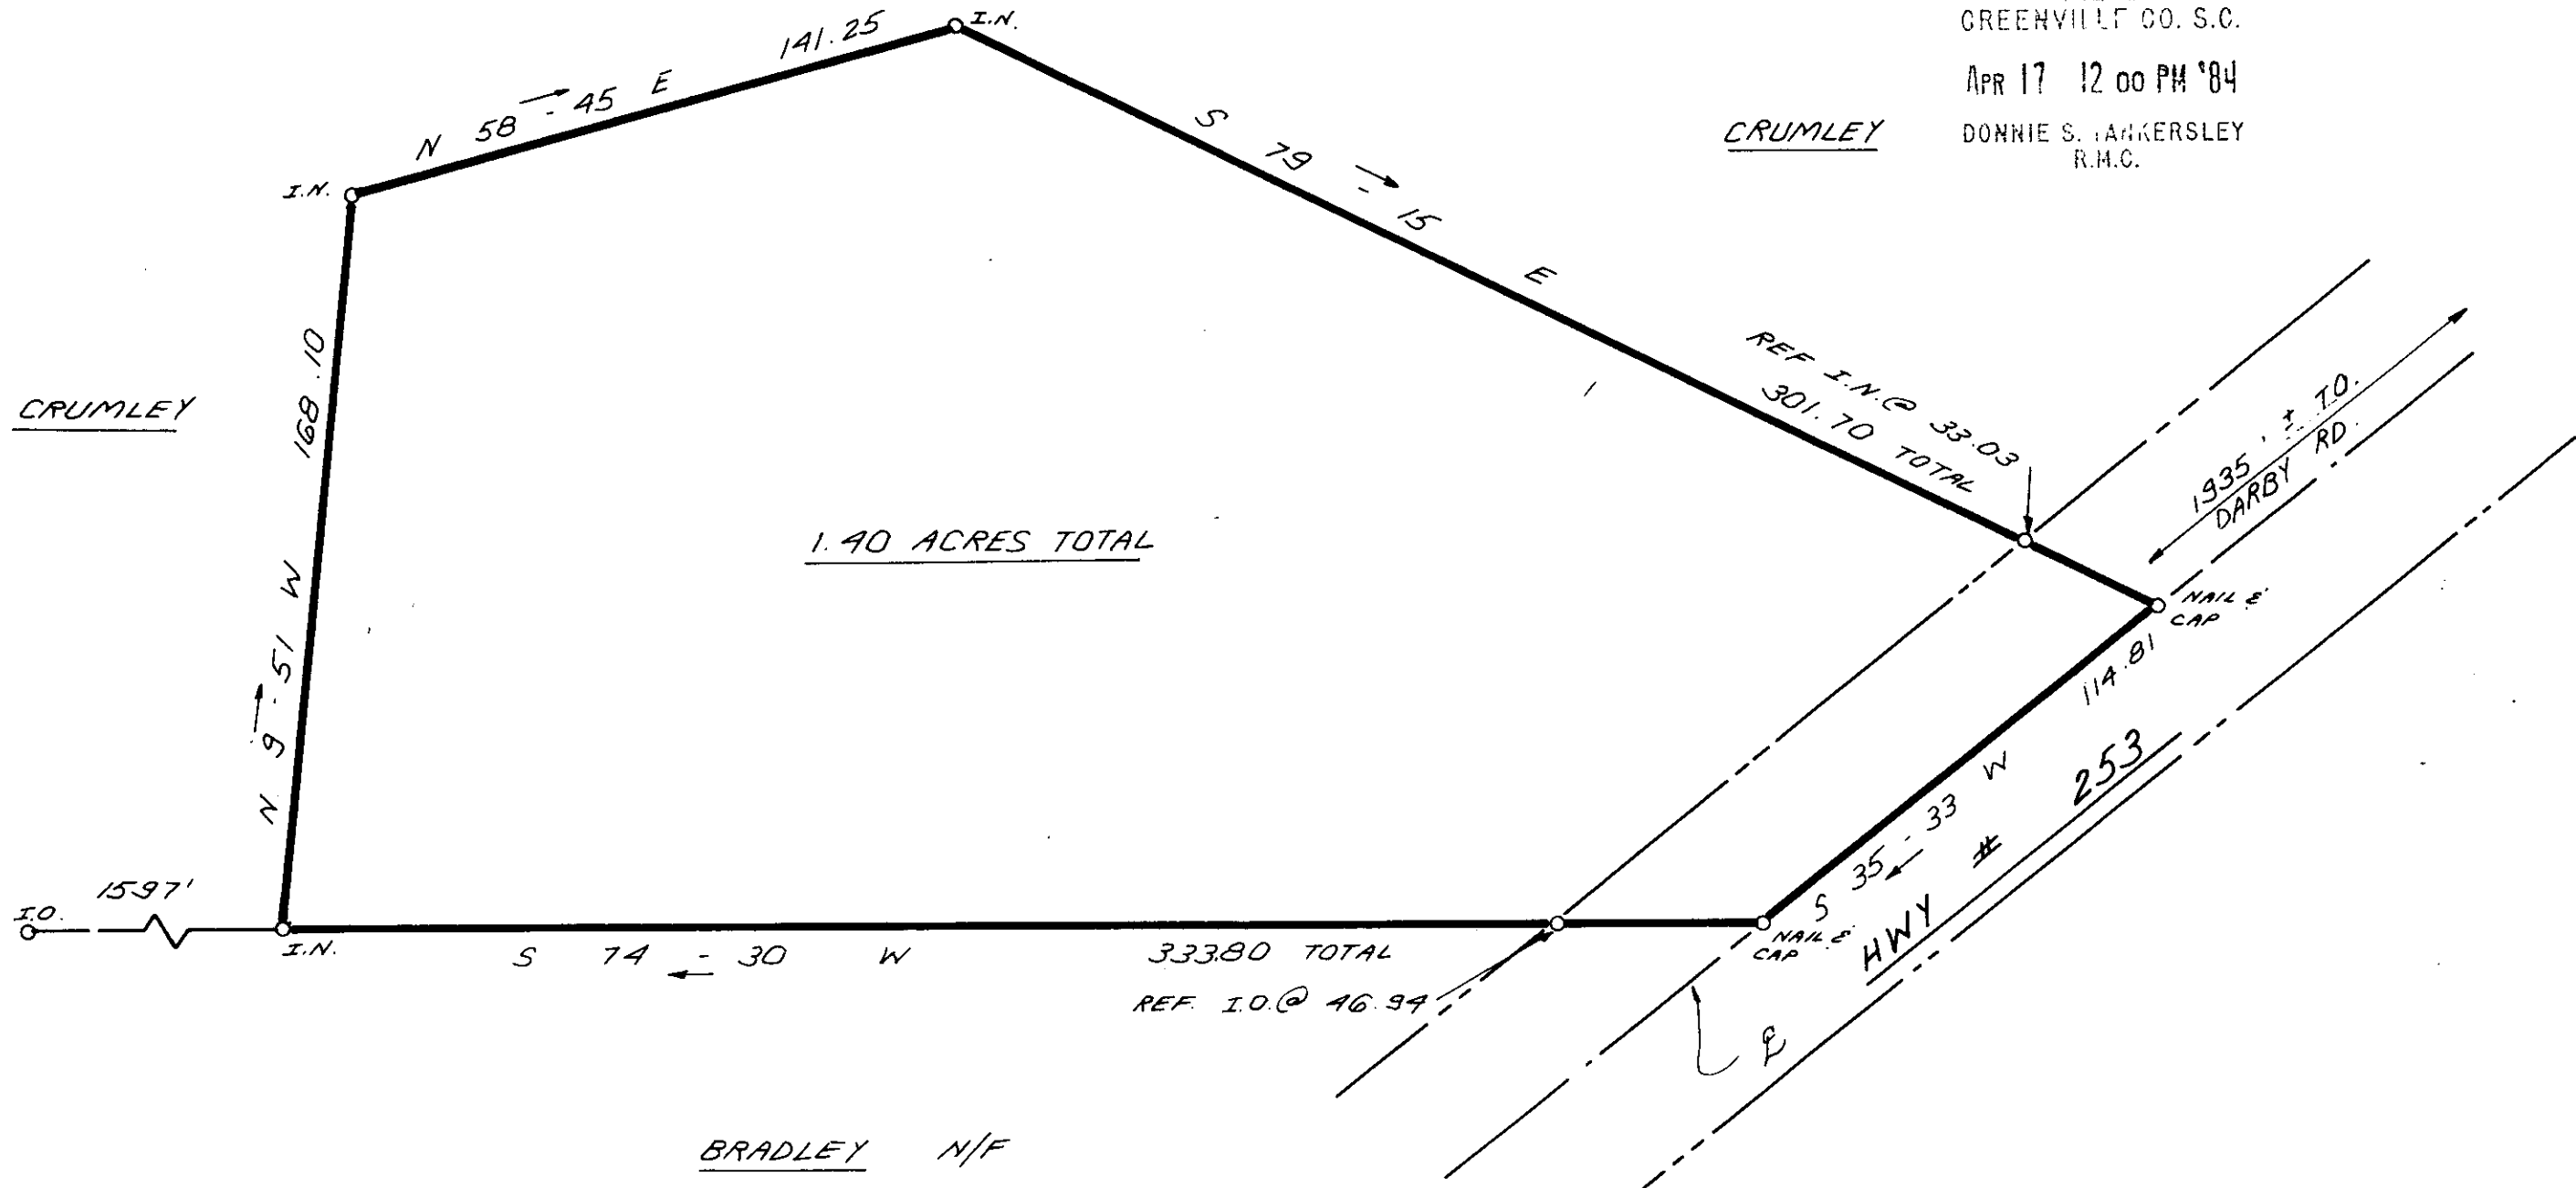

BRADLEY N/F



32340

10-N-10

APR 17 1984

40 0 40 80
SCALE 1" = 40' FEET

I HEREBY CERTIFY THAT THE RATIO OF PRECISION
OF THE FIELD SURVEY IS 1/5000 AS SHOWN
HEREON AND THAT THE AREA WAS DETERMINED BY
DMD METHOD

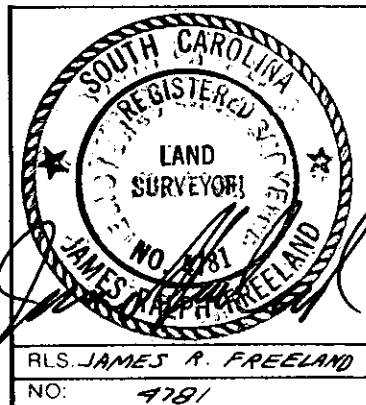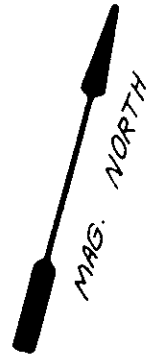

STATE OF SOUTH CAROLINA
GREENVILLE COUNTY

SURVEY FOR

HARRY L. CRUMLEY
NORA SUE CRUMLEY 17/84

FREELAND & ASSOCIATES
Engineers • Land Surveyors
318 WEST STONE AVENUE.
GREENVILLE, S.C.
(803) 271-4924

PLAT BOOK	FF @ 56 857
DEED BOOK	1088 @ 636
TAX MAP	499.2-1-28
PARTY CHIEF	J.E.C.
DRAWN	K.E.S. O.C.D.
DATE	3/30/84
DWG. NO	10800

MICROFILMED