


To The Best Of My Knowledge This Structure Is Not In An Established Flood Zone.

I Hereby Certify That The Measurements As Shown Above Are Correct And There Are No Encroachments Or Projections Other Than Shown

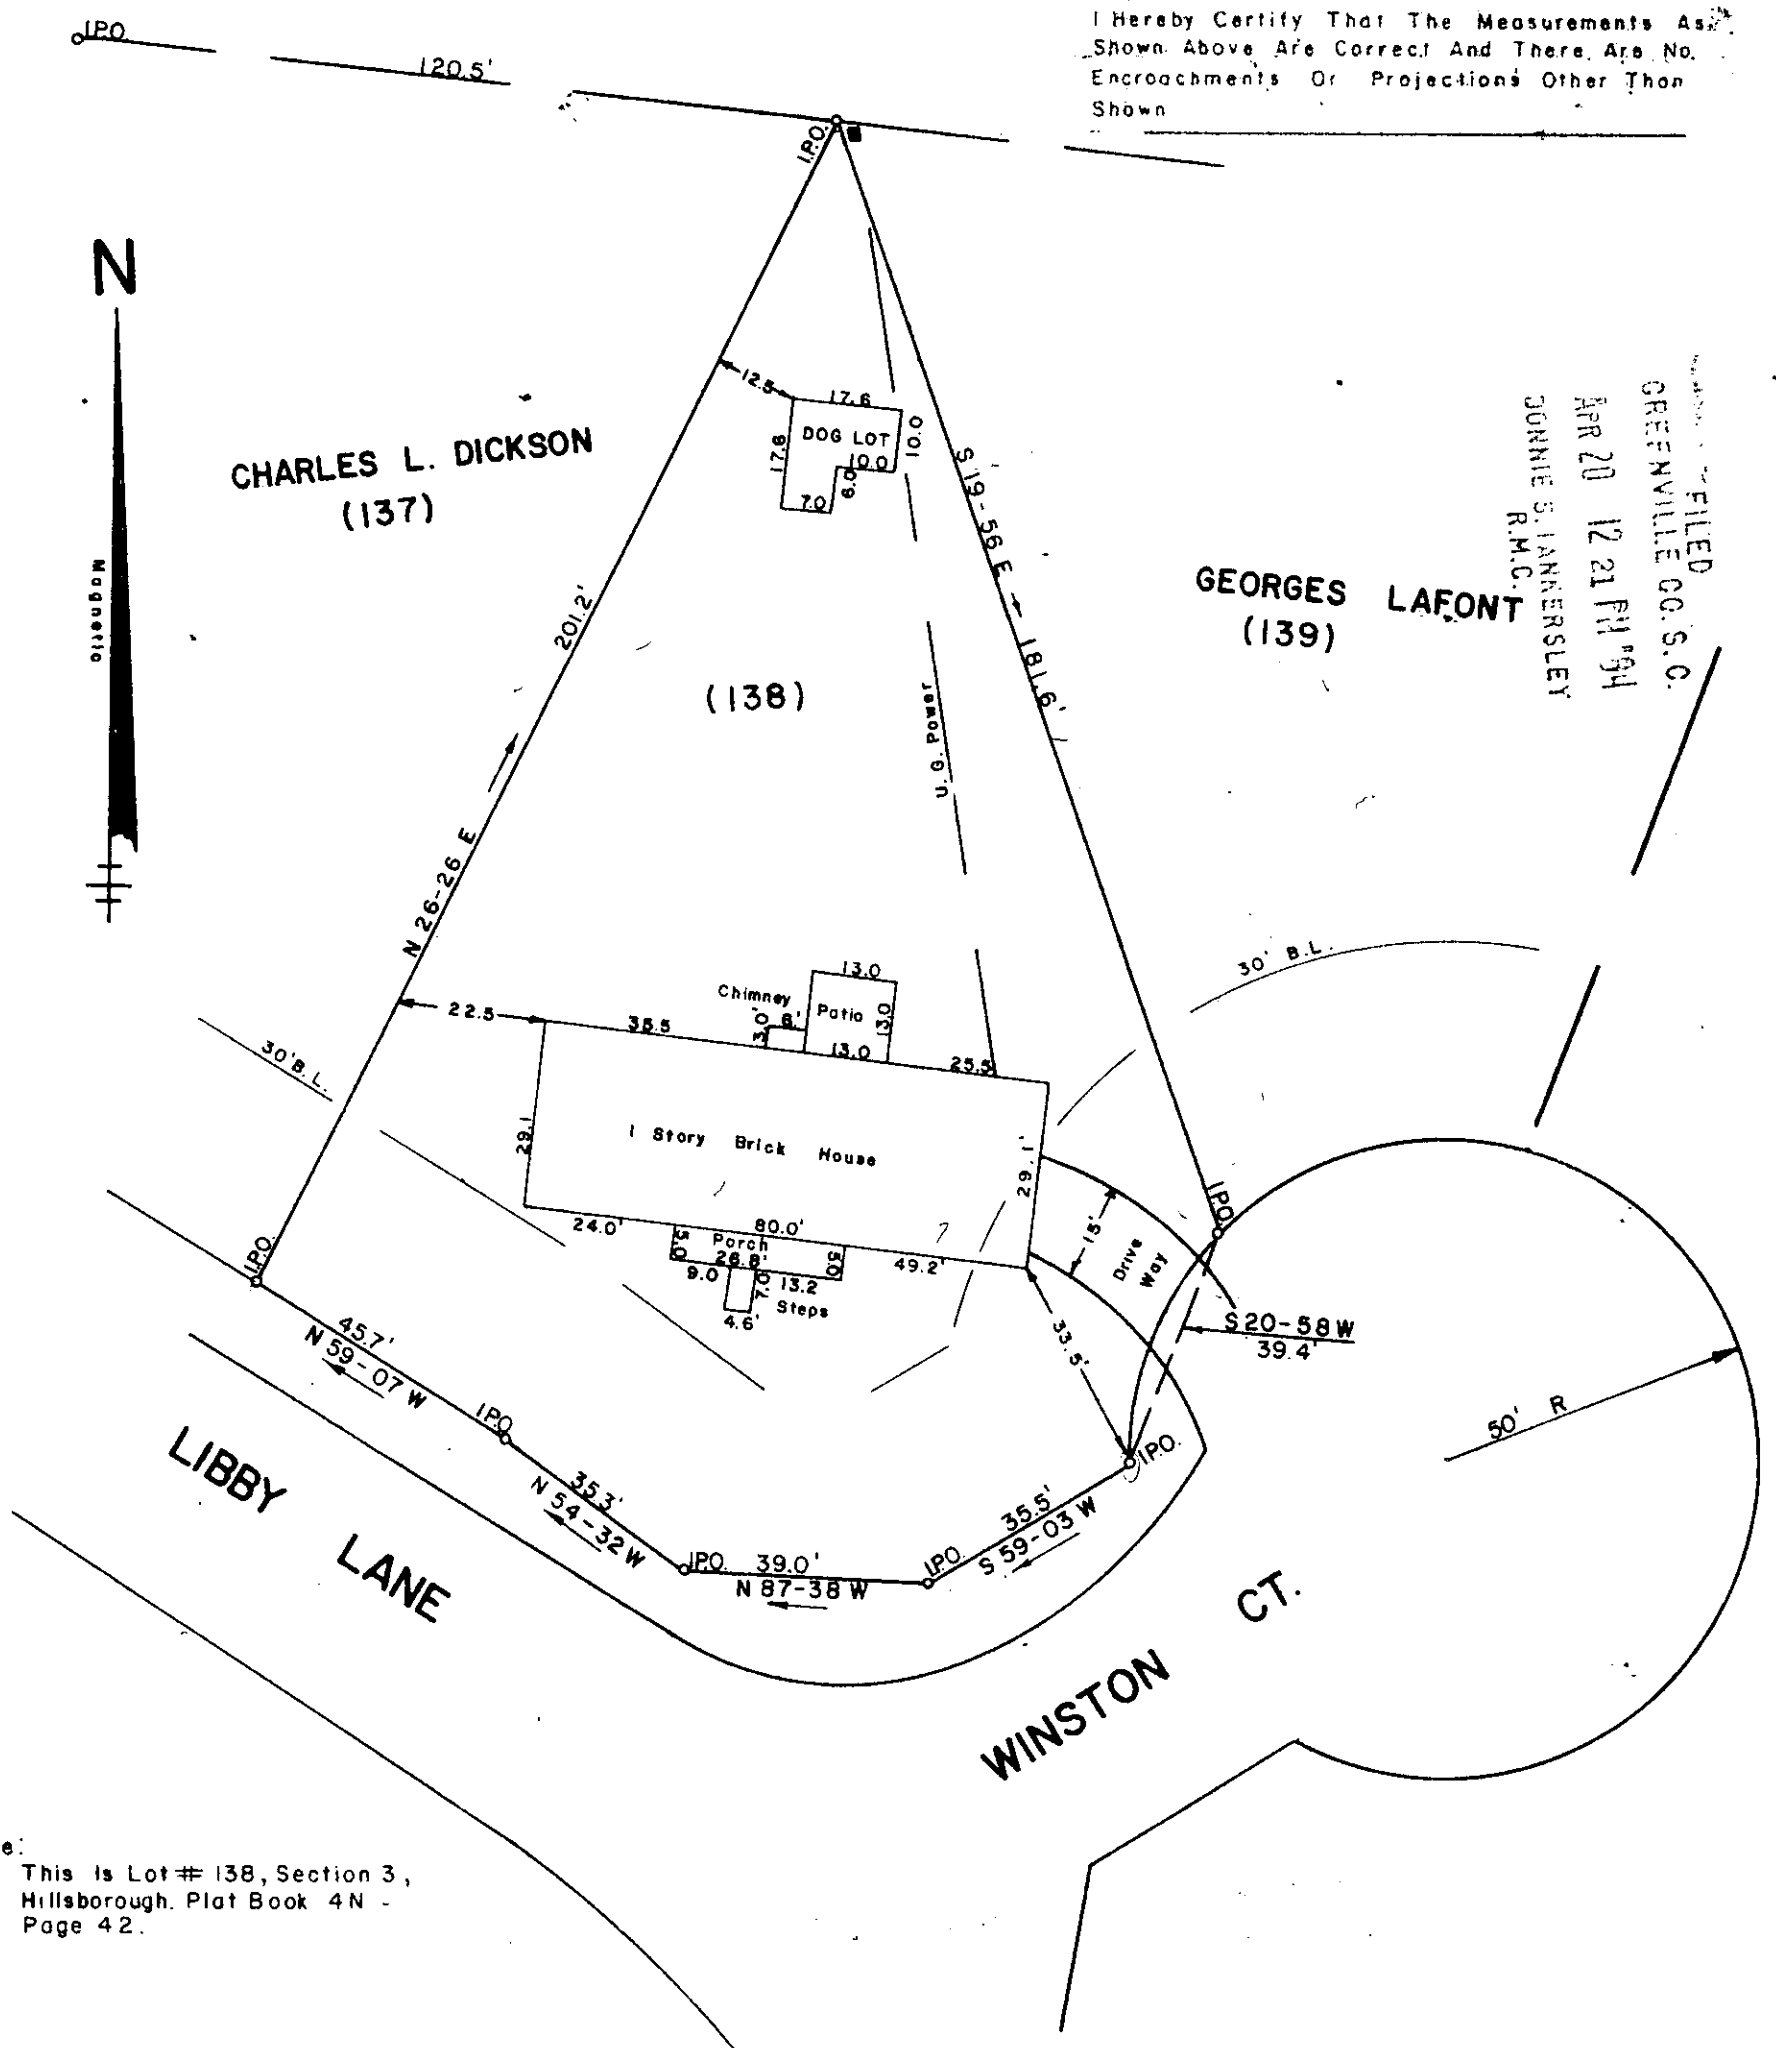

FILED
GREENVILLE CO. S.C.
APR 20 12 21 PM '84
JONNIE S. JANNERSLEY
R.M.C.

Note:
This is Lot # 138, Section 3,
Hillsborough. Plat Book 4N -
Page 42.

SURVEY FOR
RONALD R. BRIGMAN
JANIE R. BRIGMAN

10-7-19
APR 20 1984
32912


CITY OF MAULDIN SOUTH CAROLINA
MARCH 26, 1984

JEFFERY M. PLUMBLEE, INC.
LAND SURVEYING

P. O. BOX 788,
TRAVELERS REST. S. C. 29690 (803) 834-4426

I Hereby Certify That The Ratio Of Precision Of The Field Survey Is 1 To 5,000. As Shown Hereon And The Area Was Determined By D.M.D. Method

Jeffery M. Plumblee
PLS # 7881

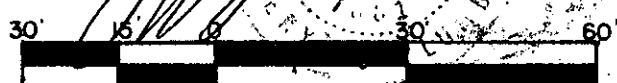

SCALE 1" = 30'

M 4.5 - 1 - 137

F. B. 20