

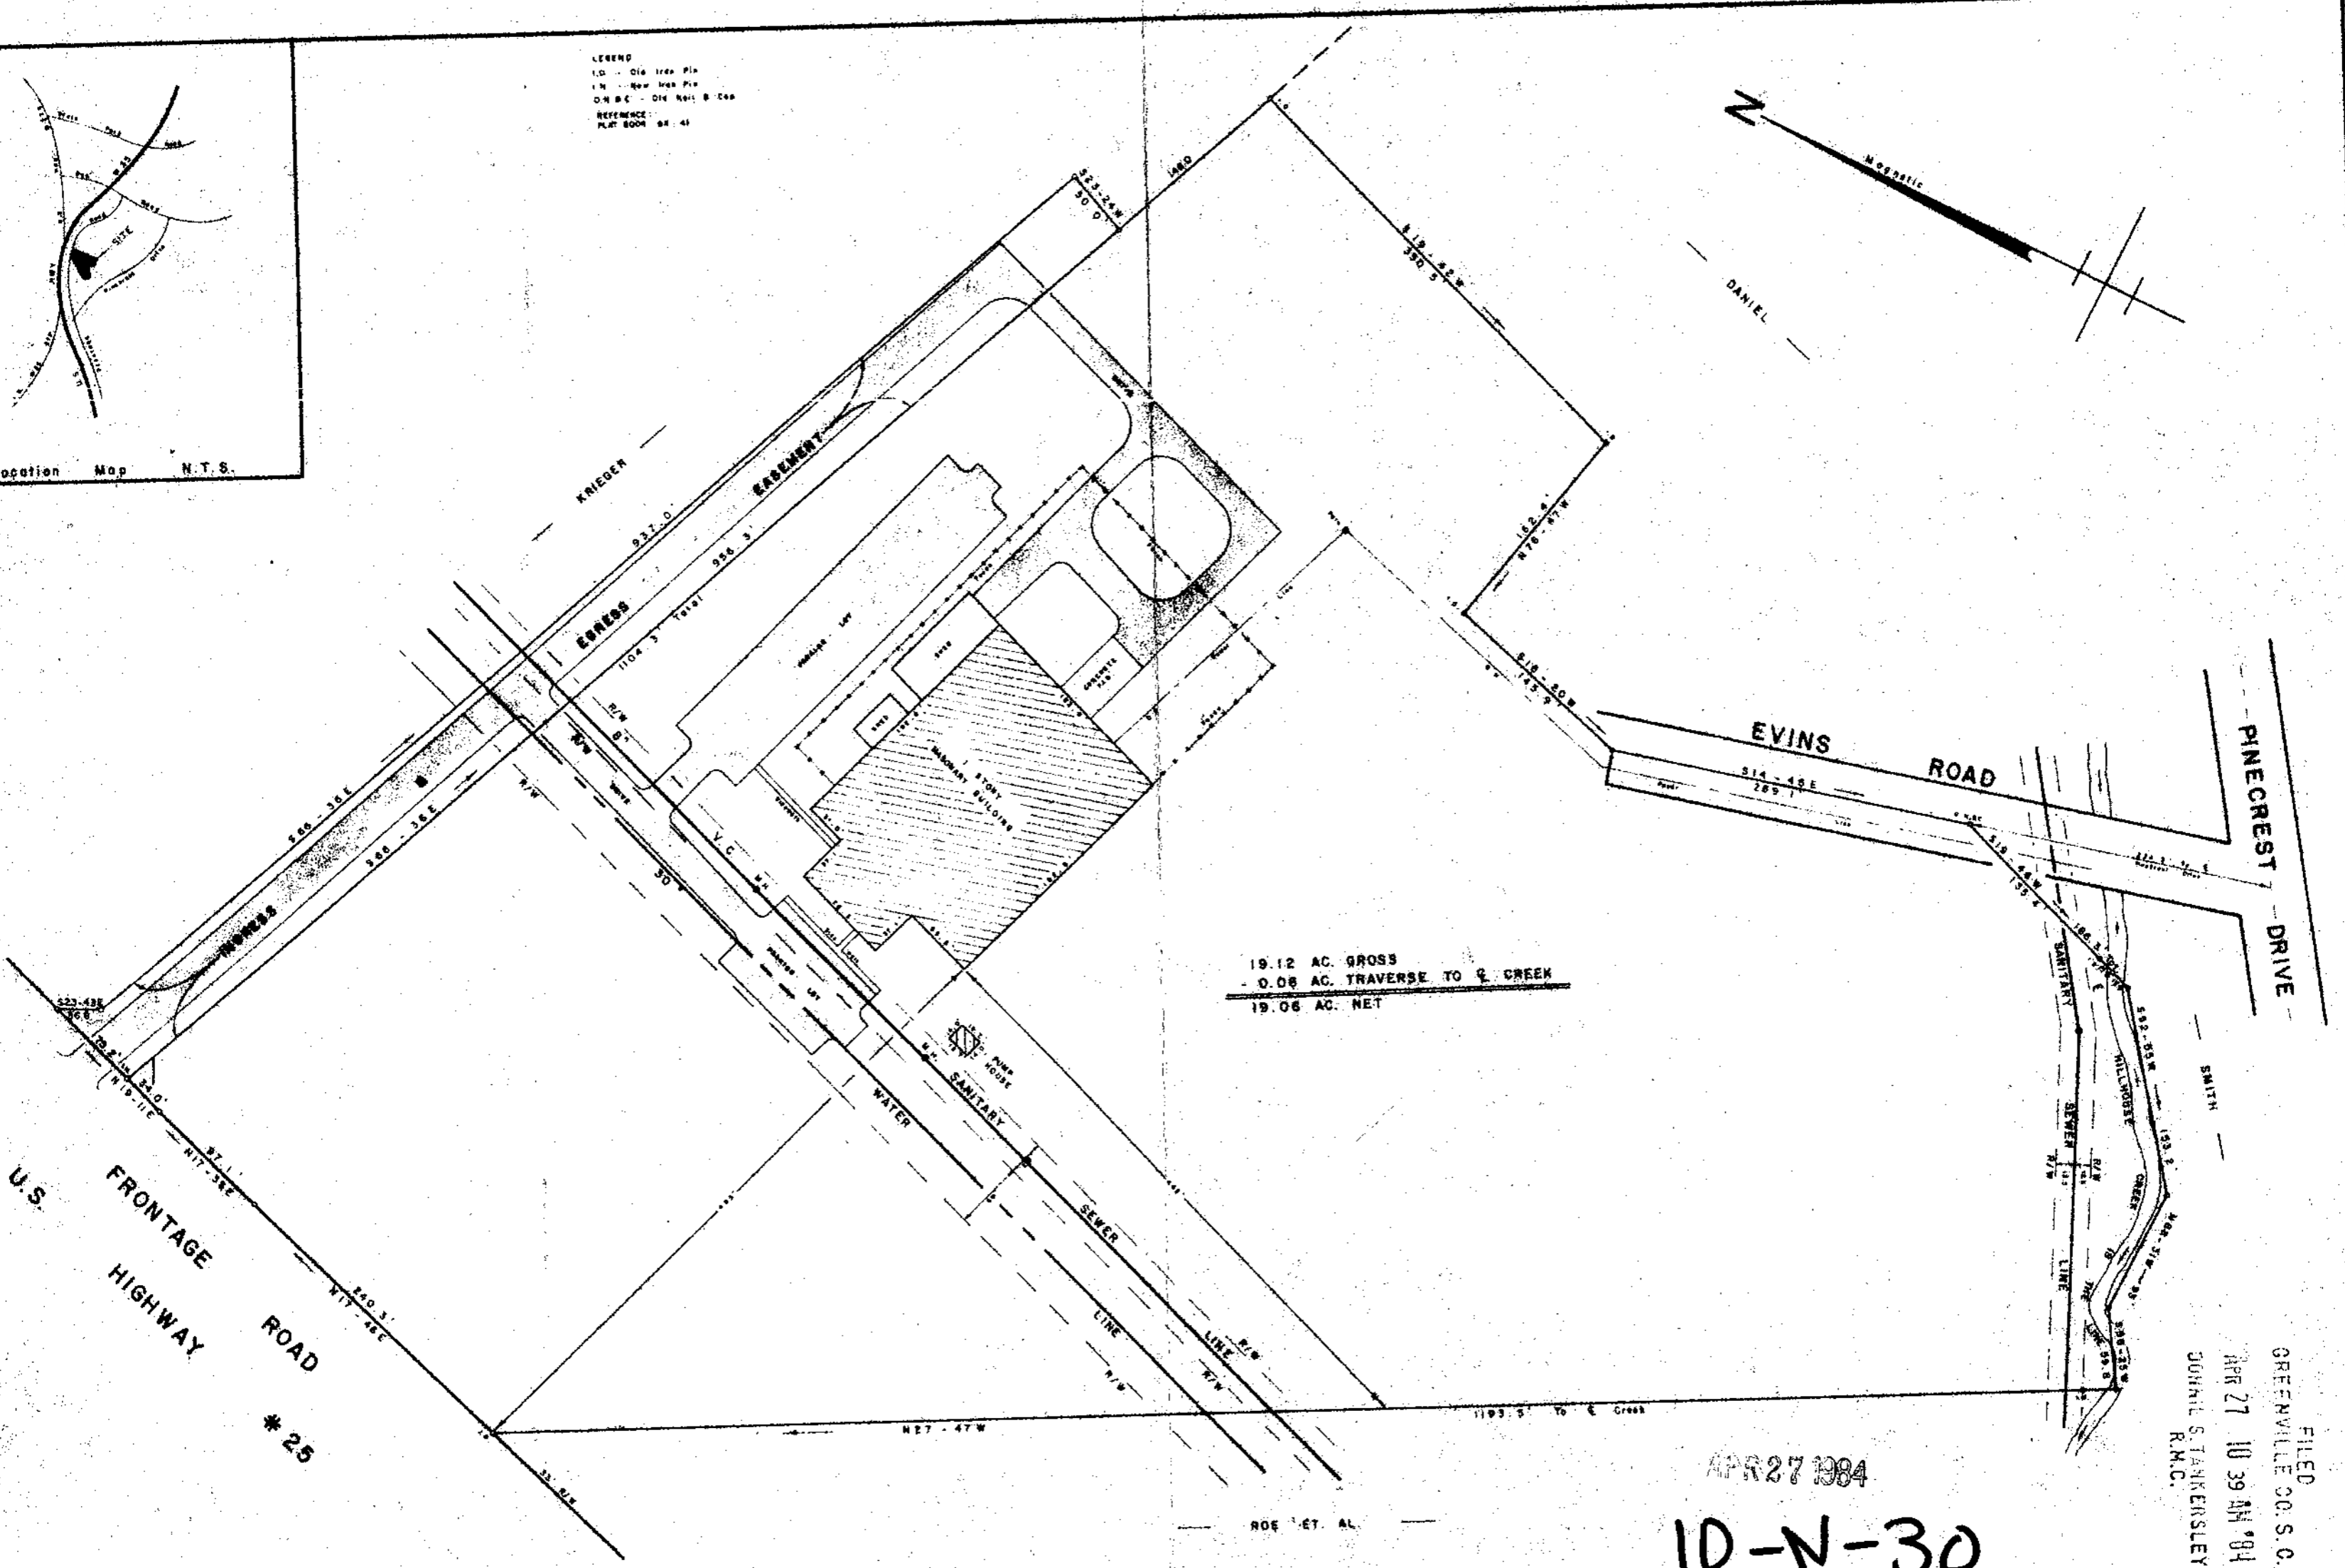
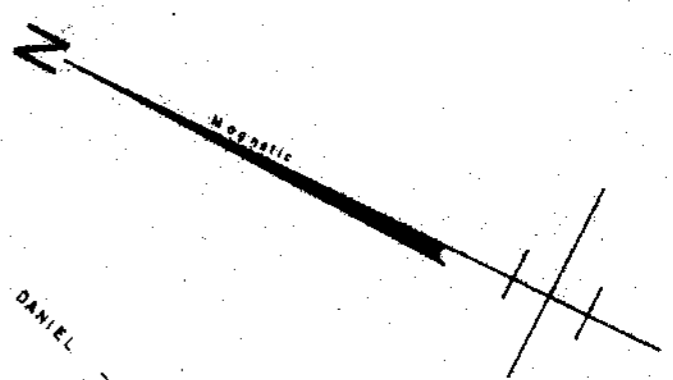


LEGEND  
 1.0 - Old Iron Pin  
 1.75 - New Iron Pin  
 O.W.B.C. - Old Nail & Cap  
 REFERENCE:  
 PLAT BOOK 84 - 41

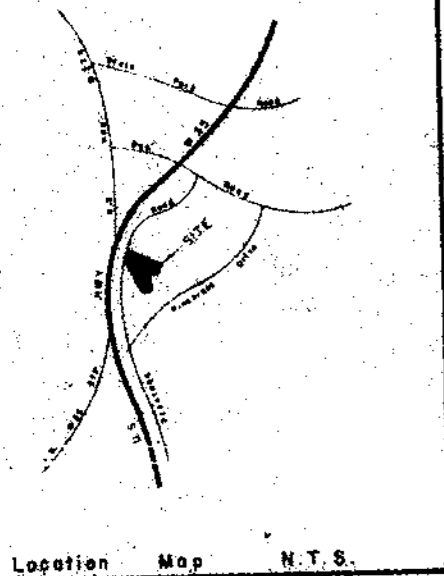

APR 27 1984  
 10-N-30

SURVEY FOR  
**PRECISION TECHNOLOGY CORPORATION**  
 TRAVELERS REST GREENVILLE CO.  
 SOUTH CAROLINA  
 APRIL 19, 1984

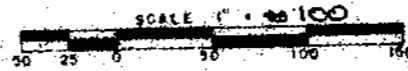

FILED  
 GREENVILLE CO. S. C.  
 APR 27 10 39 AM '84  
 DONNIE S. TANKERSLEY  
 R.M.C.

33796

W.R. Williams

W.R. WILLIAMS, JR.  
 PROFESSIONAL SURVEYOR  
 175 S. G. ST. #200  
 GREENVILLE, S.C. 29601  
 1984

PR 53 B 73

487 - 1 - 15.1

2 AP27 84 1512

5.00CI