


FILED  
GREENVILLE CO. S.C.

MAY 8 2 33 PM '84

BONNIE S. TANKERSLEY  
R.M.C.

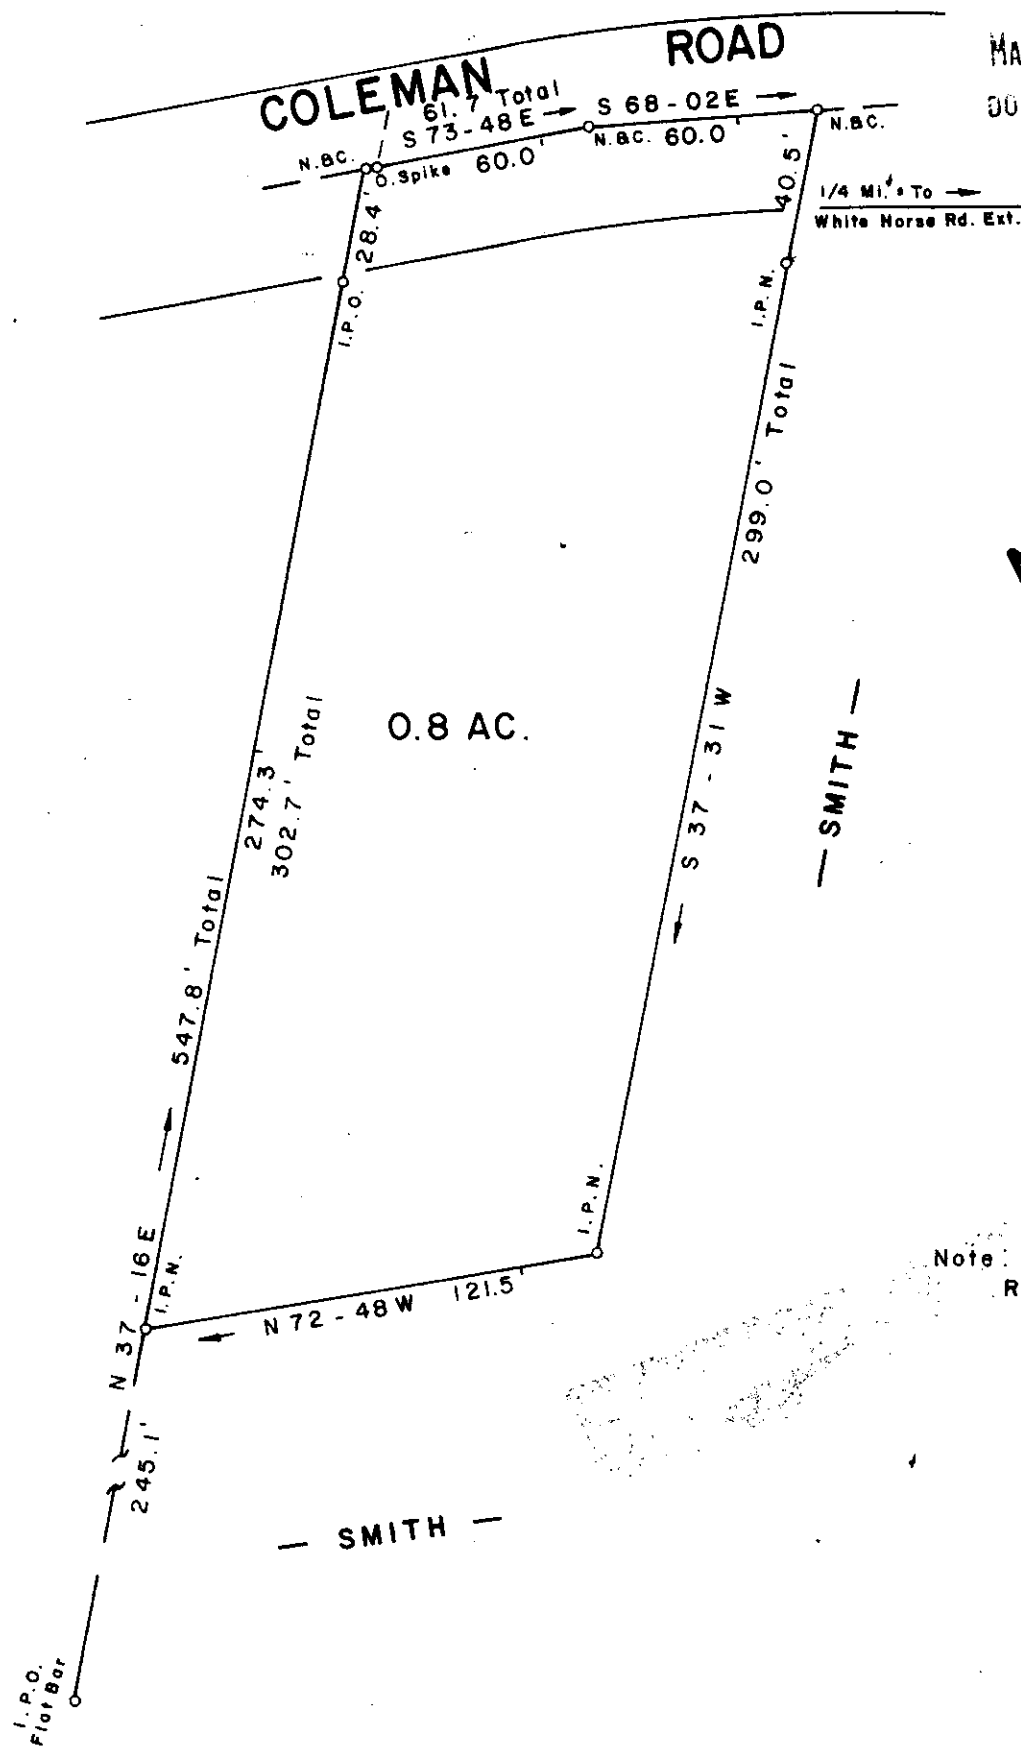

Note: Reference Plat Book LLL - Page 49A.

SURVEY FOR  
**MICHAEL GOSNELL** MAY 8 1984

NEAR MARIETTA GREENVILLE COUNTY

SOUTH CAROLINA  
APRIL 19, 1984

✓ 35065

10N-64

I Hereby Certify That The Ratio Of Precision Of The Field Survey is 1/5000 As Shown Hereon And The Area Was Determined By Computer.

LAND SURVEYING  
 JEFFERY M. PLUMBLEE  
 P.L.S. # 7881

Scale 1" = 50'  
 50 0 50 100  
 3 MY08 84 011  
 F.B. 19

**JEFFERY M. PLUMBLEE, INC.**  
 LAND SURVEYING

P. O. BOX 788  
 TRAVELERS REST, S. C. 29690 (803) 834-4426