
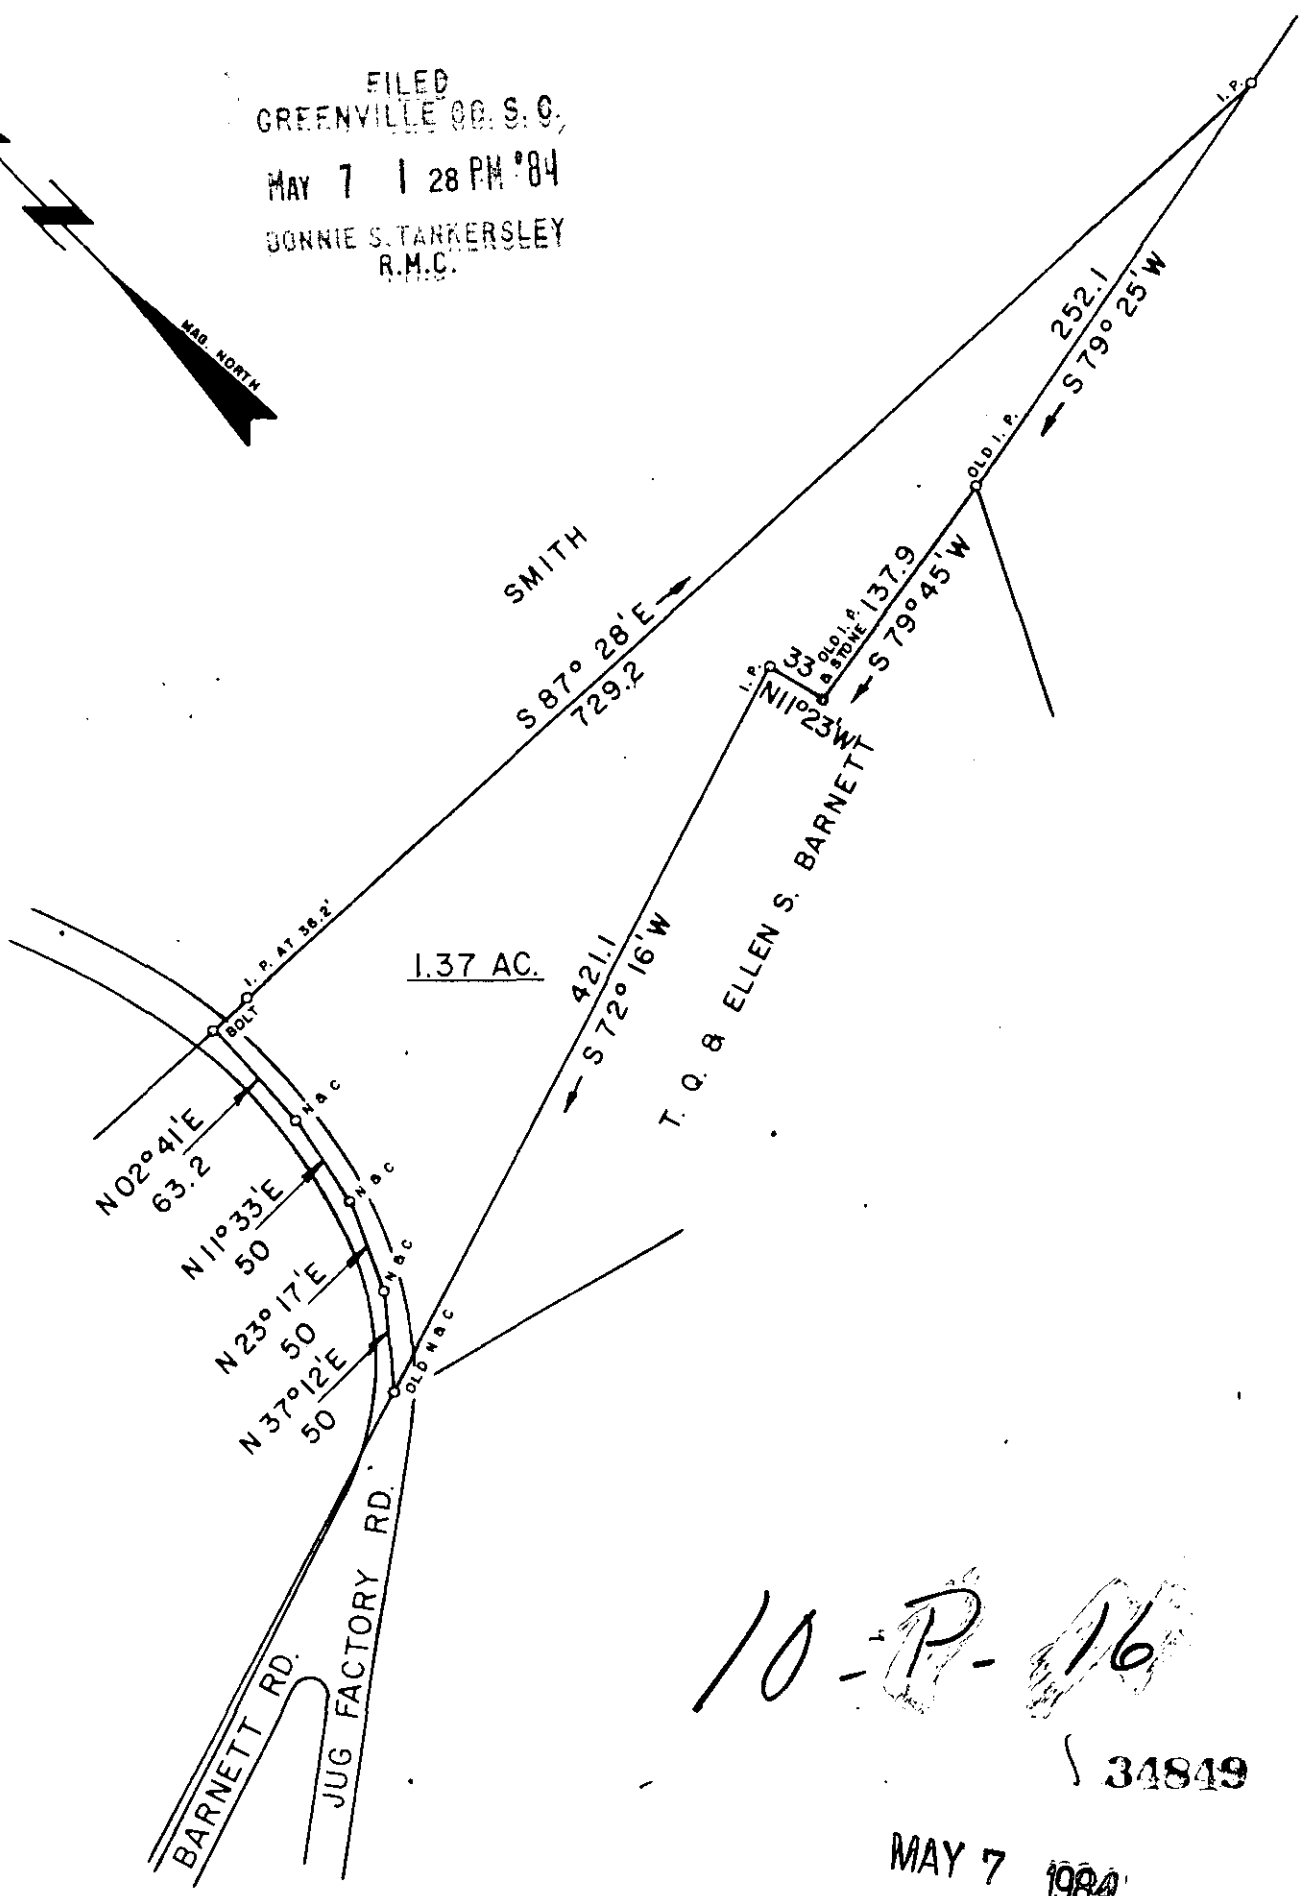


FILED
GREENVILLE CO. S. C.
MAY 7 1 28 PM '84
DONNIE S. TARKERSLEY
R.M.C.

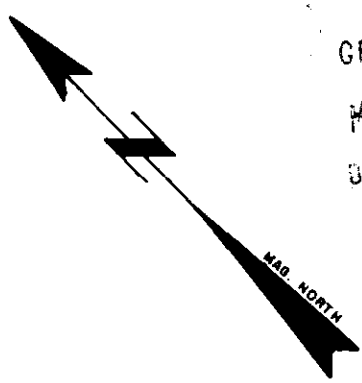

10-P-16

34849

MAY 7 1984

I HEREBY CERTIFY THAT THE RATIO OF PRECISION OF THE FIELD SURVEY IS 1/7500 AS SHOWN HEREON AND THE AREAS WERE DETERMINED BY THE D. M. D. METHOD OF AREA CALCULATION.

SURVEY FOR
**BOYCE L. SOLESBEE and
SANDRA K. W. SOLESBEE**
LOCATED NEAR JORDAN COMMUNITY

COUNTY: GREENVILLE	COUNTY BLOCK MAP: 620.1 - 1 portion of 16	STATE: SOUTH CAROLINA
DATE: JULY 27, 1977	FIELD CHIEF: G. A. W.	DRAWN BY: L. B. M.
REVISED: APRIL 16, 1984		

SCALE 1" = 100'



WOLFE & HUSKEY, INC. ENGINEERING and SURVEYING
P. O. BOX 35 LYMAN, S. C. 29365

MEMBER OF THE S. C. SOCIETY OF PROFESSIONAL LAND SURVEYORS NO. 2509