


FILED
GREENVILLE CO. S. C.

CAROLINA SPRINGS GOLF & COUNTRY CLUB

551 M 84
DONNIE S. TANKERSLEY
R.M.C.

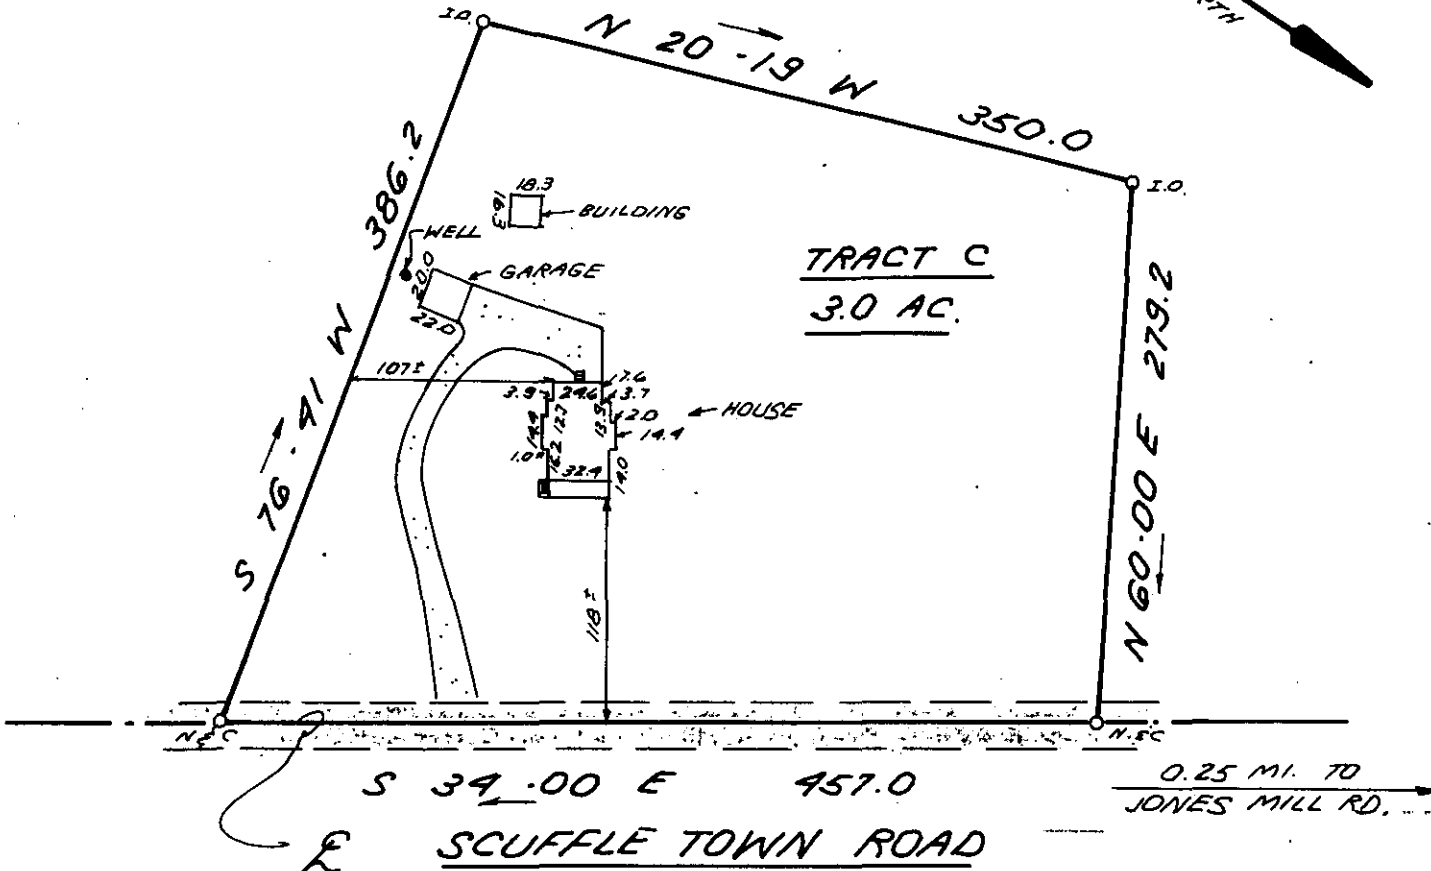

37069 ✓

10-P-97

MAY 24 1984




THIS IS TO CERTIFY THAT THE PROPERTY SHOWN ON THIS PLAT WAS SURVEYED UNDER MY DIRECT SUPERVISION. PROPERTY LINES AND IMPROVEMENTS SHOWN ARE LOCATED CORRECTLY AND THAT NO VISIBLE ENCROACHMENTS EXIST UNLESS OTHERWISE SHOWN. THIS PROPERTY IS NOT LOCATED IN A DESIGNATED FLOOD HAZARD AREA.

**STATE OF SOUTH CAROLINA
GREENVILLE COUNTY**

FREELAND & ASSOCIATES
Engineers • Land Surveyors
318 WEST STONE AVENUE.
GREENVILLE, S.C.
(803) 271-4924

AGNES C. COOPER PROP.
TRACT C
PROPERTY OF
JULIUS L. CROCKER

PLAT BOOK	TTT-68 A
DEED BOOK	
TAX MAP	555.4-1-7
PARTY CHIEF	B.G.
DRAWN	K.F.G.
DATE	5/23/84
DWG. NO.	11, 13B

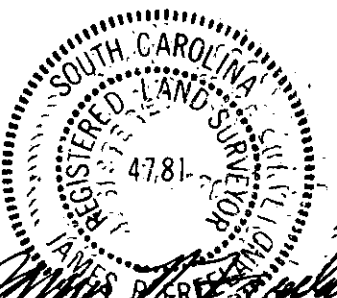

RLS: JAMES D. FREELAND
NO: 4781

5-MY24 84 019