
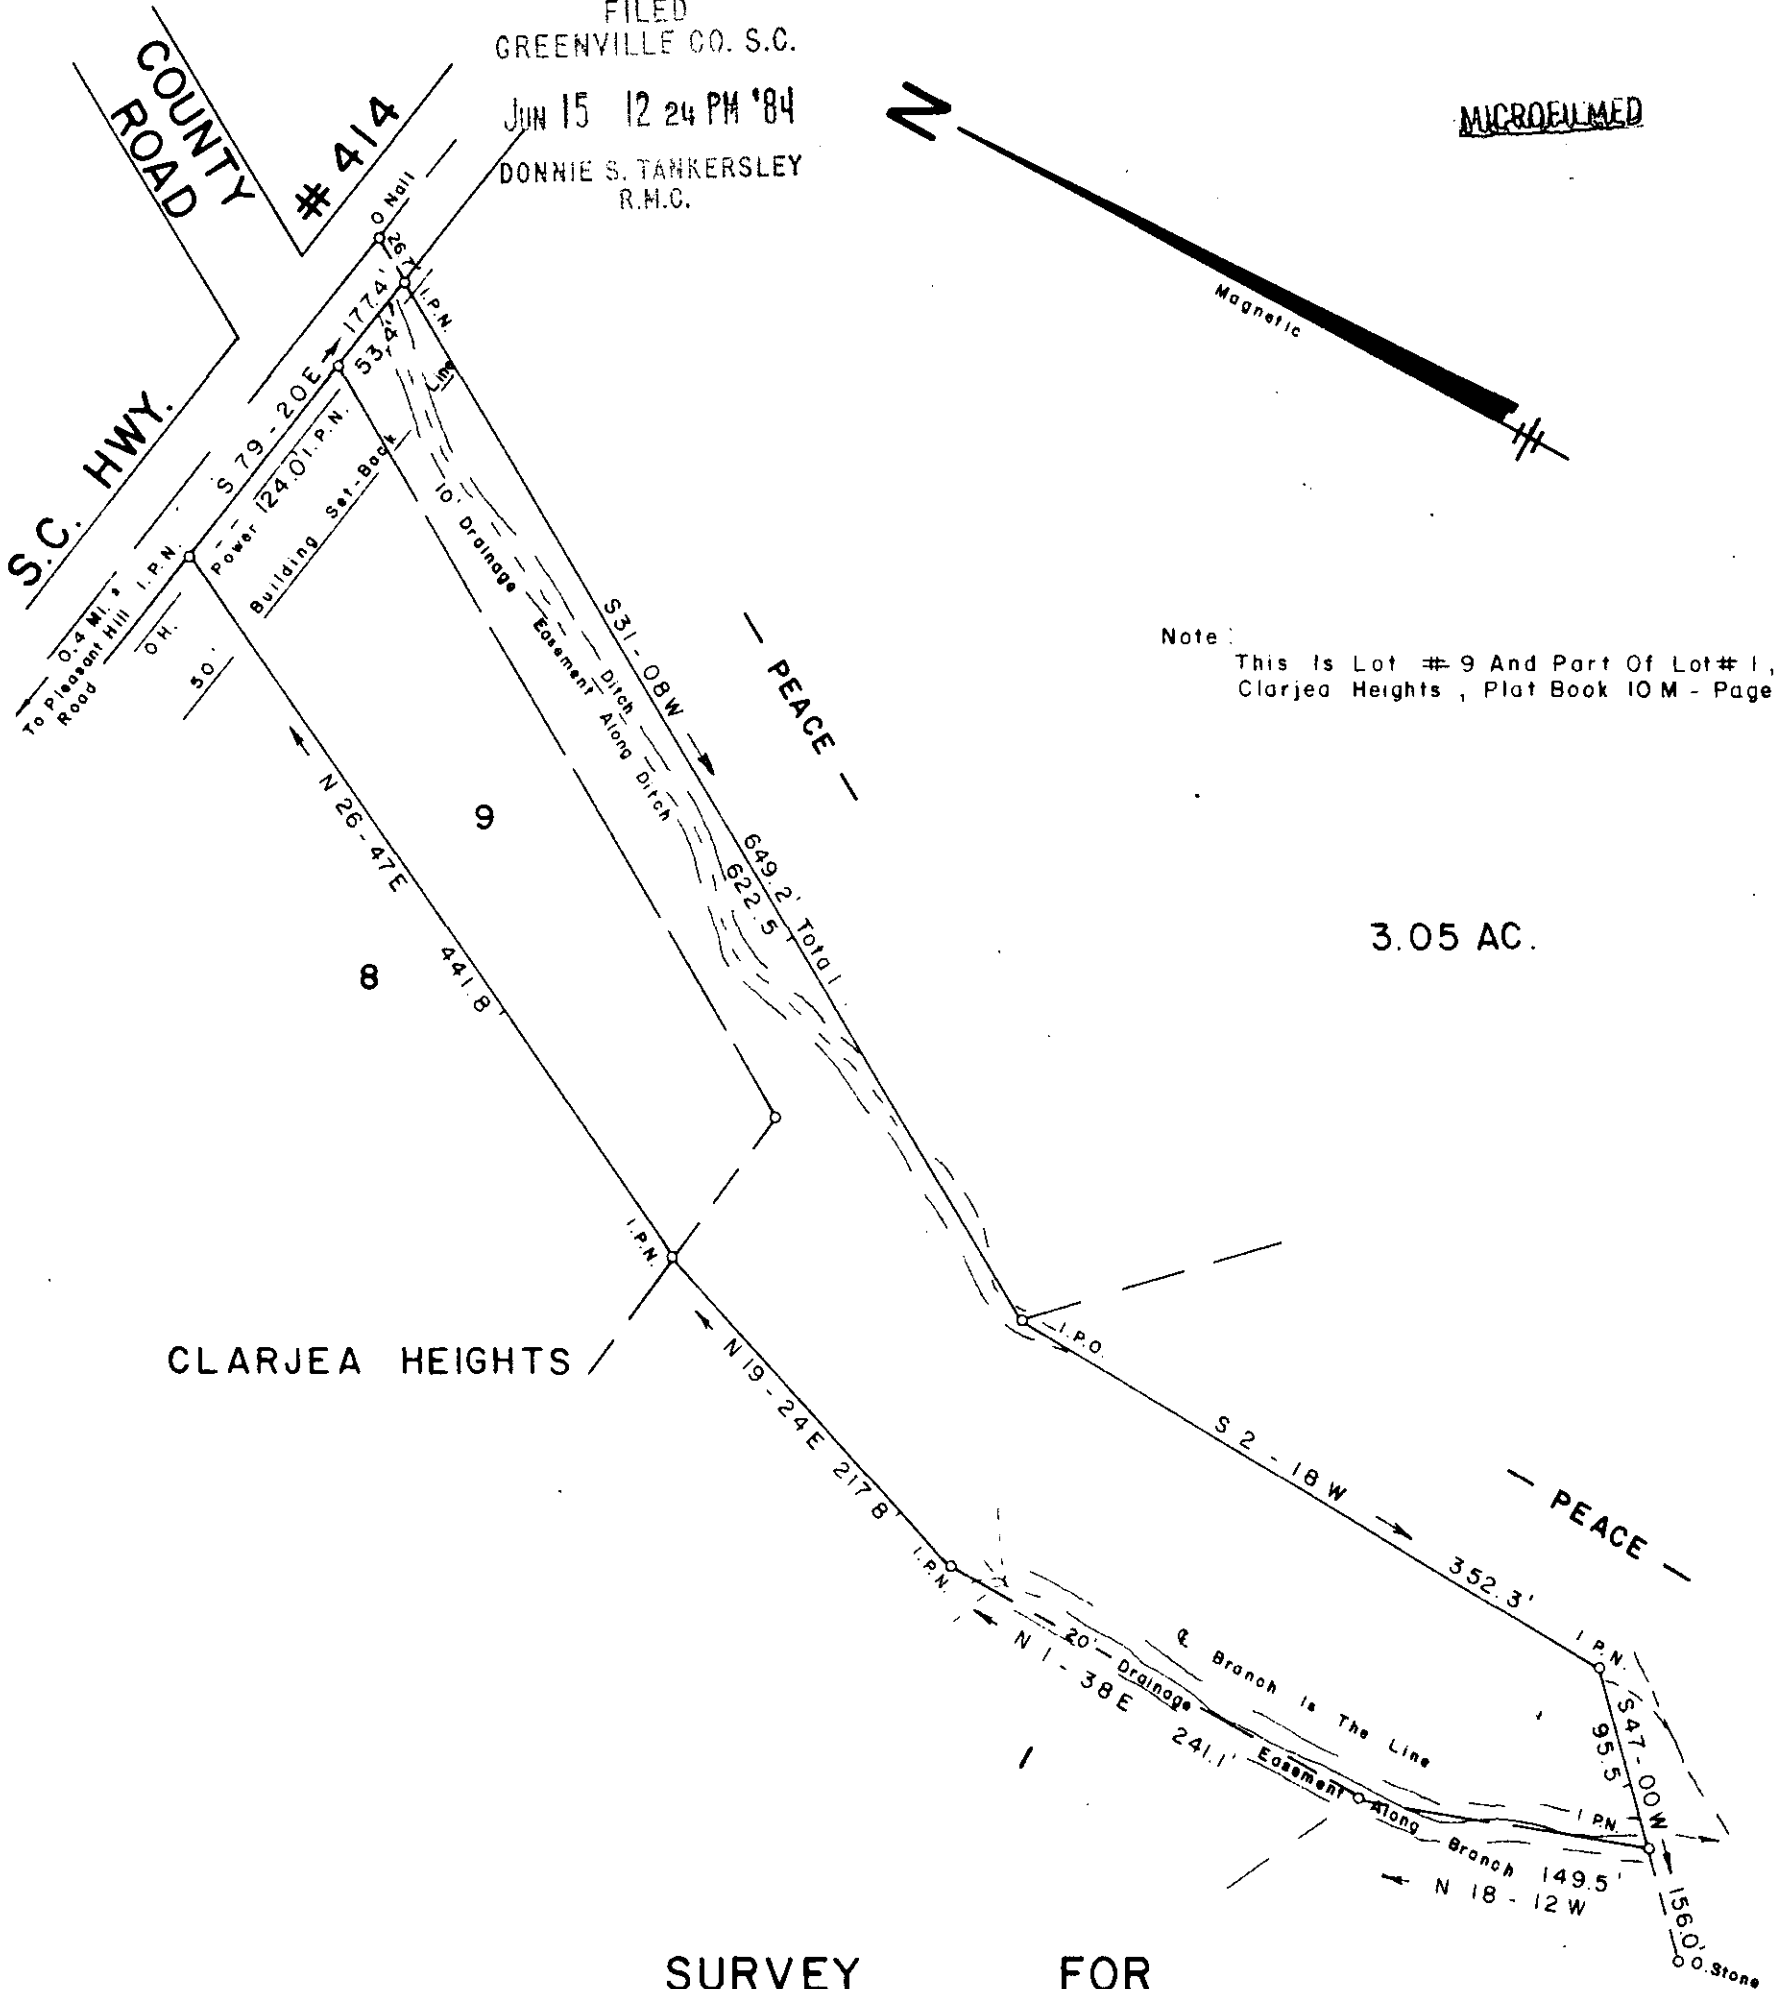


FILED  
GREENVILLE CO. S.C.

JUN 15 12 24 PM '84

DONNIE S. TANKERSLEY  
R.M.C.

MICROFILMED

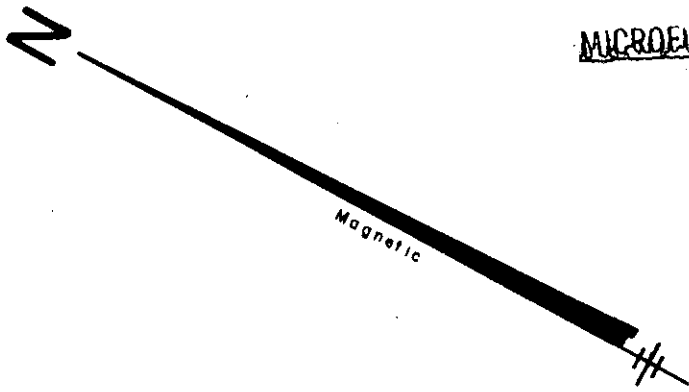

Note: This is Lot #9 And Part Of Lot# 1,  
Clarjea Heights, Plat Book 10 M - Page 19.

3.05 AC.

CLARJEA HEIGHTS

SURVEY FOR

# SUN LAND PROPERTIES, INC.

NEAR GOWANSVILLE

GREENVILLE COUNTY

SOUTH

CAROLINA

JUNE

15,

1984

JUN 15 1984

10-Q-60

39636

I Herby Certify That The Ratio Of Precision  
Of The Field Survey Is 1/5000 As Shown  
Hereon And That This Was Determined By Computer.

**JEFFERY M. PLUMBLEE, INC.**  
LAND SURVEYING

P O BOX 788  
TRAVELERS REST S C 29690

(803) 834-4426

P.L.S. # 7881



Scale 1" = 100'