


MICROFILMED

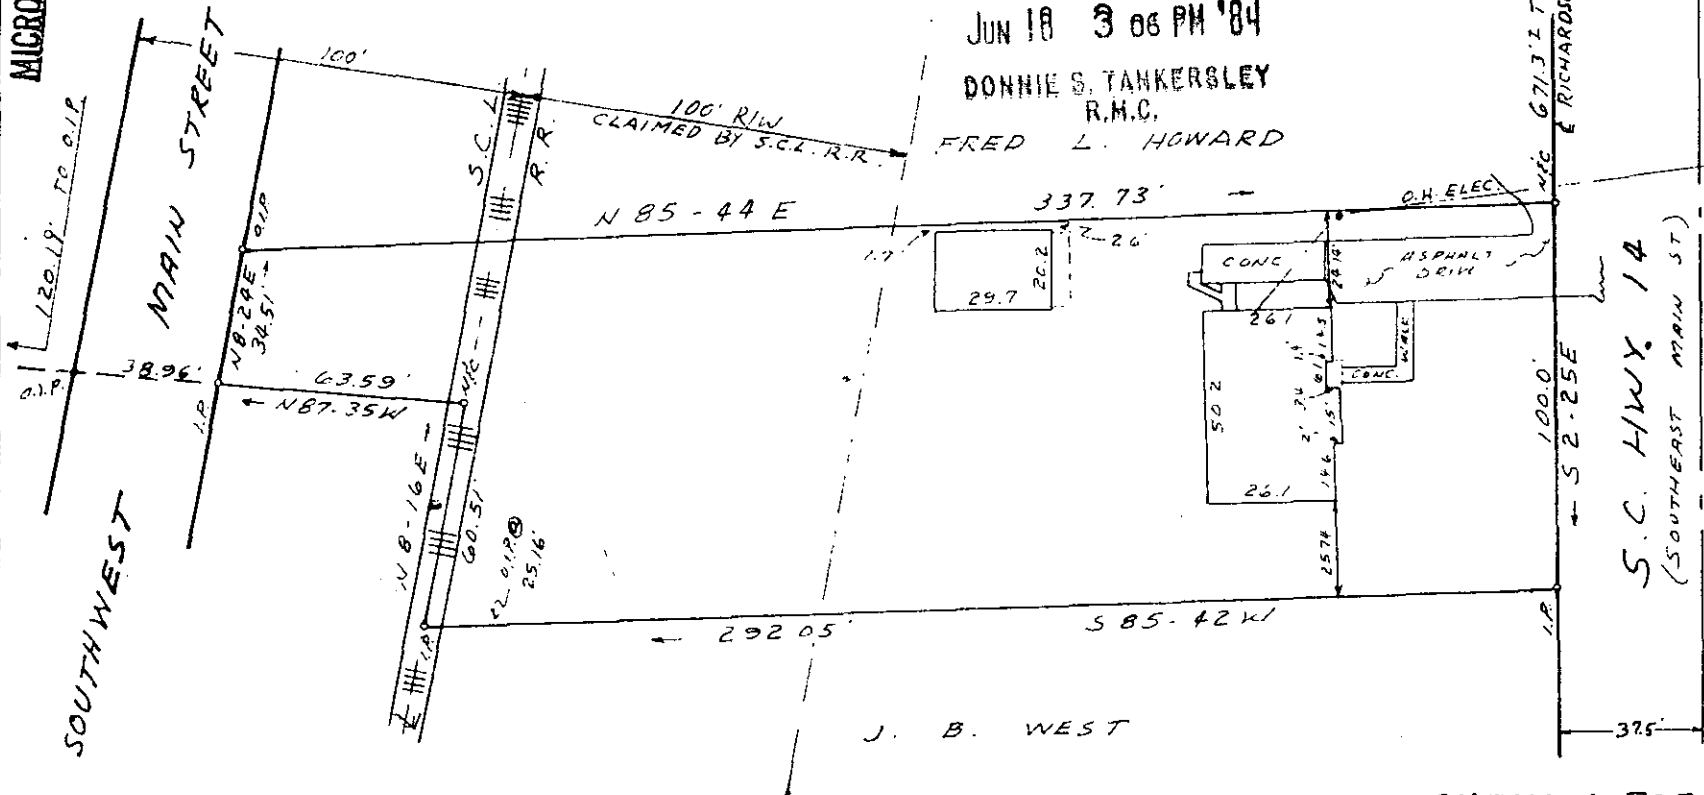

FILED
GREENVILLE CO. S.C.

JUN 18 3 06 PM '84

DONNIE S. TANKERSLEY
R.M.C.
FRED L. HOWARD

J. B. WEST

REF: DEED BOOK 881-398
TAX MAP 320-1-4

SURVEY FOR
JAMES R. & SYLVIA T. POWELL
SIMPSONVILLE, S.C.
SCALE 1"=50' MAY 30, 1984

I certify that this is an accurate plat of a survey made by me May 30th., 1984, that the structures located on said premises do not encroach or project on adjacent streets or property, that no easements are visible on the ground except as noted hereon, and that the lot is not in a designated 100 year flood plain.

SOUTH CAROLINA
REGISTERED
PLAT
C. O. RIDDLE
REGISTERED
PLAT
PLS. # 1347

JUN 18 1984

10-5-13 39893

GCTO -----3 JUN 18 84 034 3.00CD

C. O. RIDDLE SURVEYING CO., Greenville, S.C.