

I HEREBY CERTIFY THAT THE RATIO OF PRECISION OF THE FIELD SURVEY IS 1/7500 AS SHOWN HEREON AND THE AREAS WERE DETERMINED BY THE D. M. D. METHOD OF AREA CALCULATION.


SURVEY FOR

JERRY A. STARNES

LOCATED 4 MILES NORTHEAST OF GREER

COUNTY: SPARTANBURG	COUNTY BLOCK MAP: 5-9-0 portion of 14.01	STATE: SOUTH CAROLINA
DATE: APRIL 26, 1984	FIELD CHIEF: G. A. W.	DRAWN BY: L. B. M.
REVISED:		

SCALE 1" = 50'

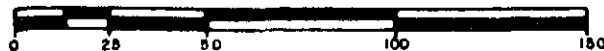

WOLFE & HUSKEY, INC ENGINEERING and SURVEYING
P. O. BOX 35 LYMAN, S. C. 29365

MEMBER OF THE S. C. SOCIETY OF PROFESSIONAL LAND SURVEYORS NO. 2509