

FILED
GREENVILLE CO. S.C.



JUN 26 12 45 PM '84

DONNIE S. TANKERSLEY
R.M.C.

CECIL J. & CHRISTINE EDWARDS

0.47 AC.

MIKE SAMPLES

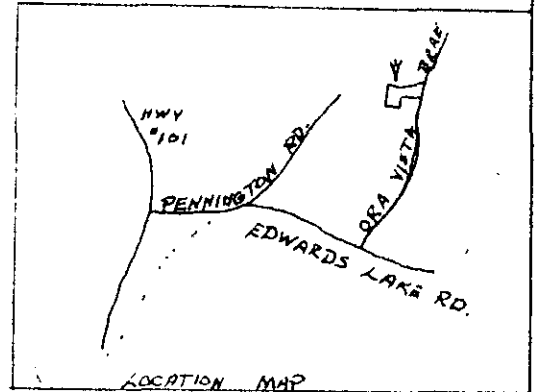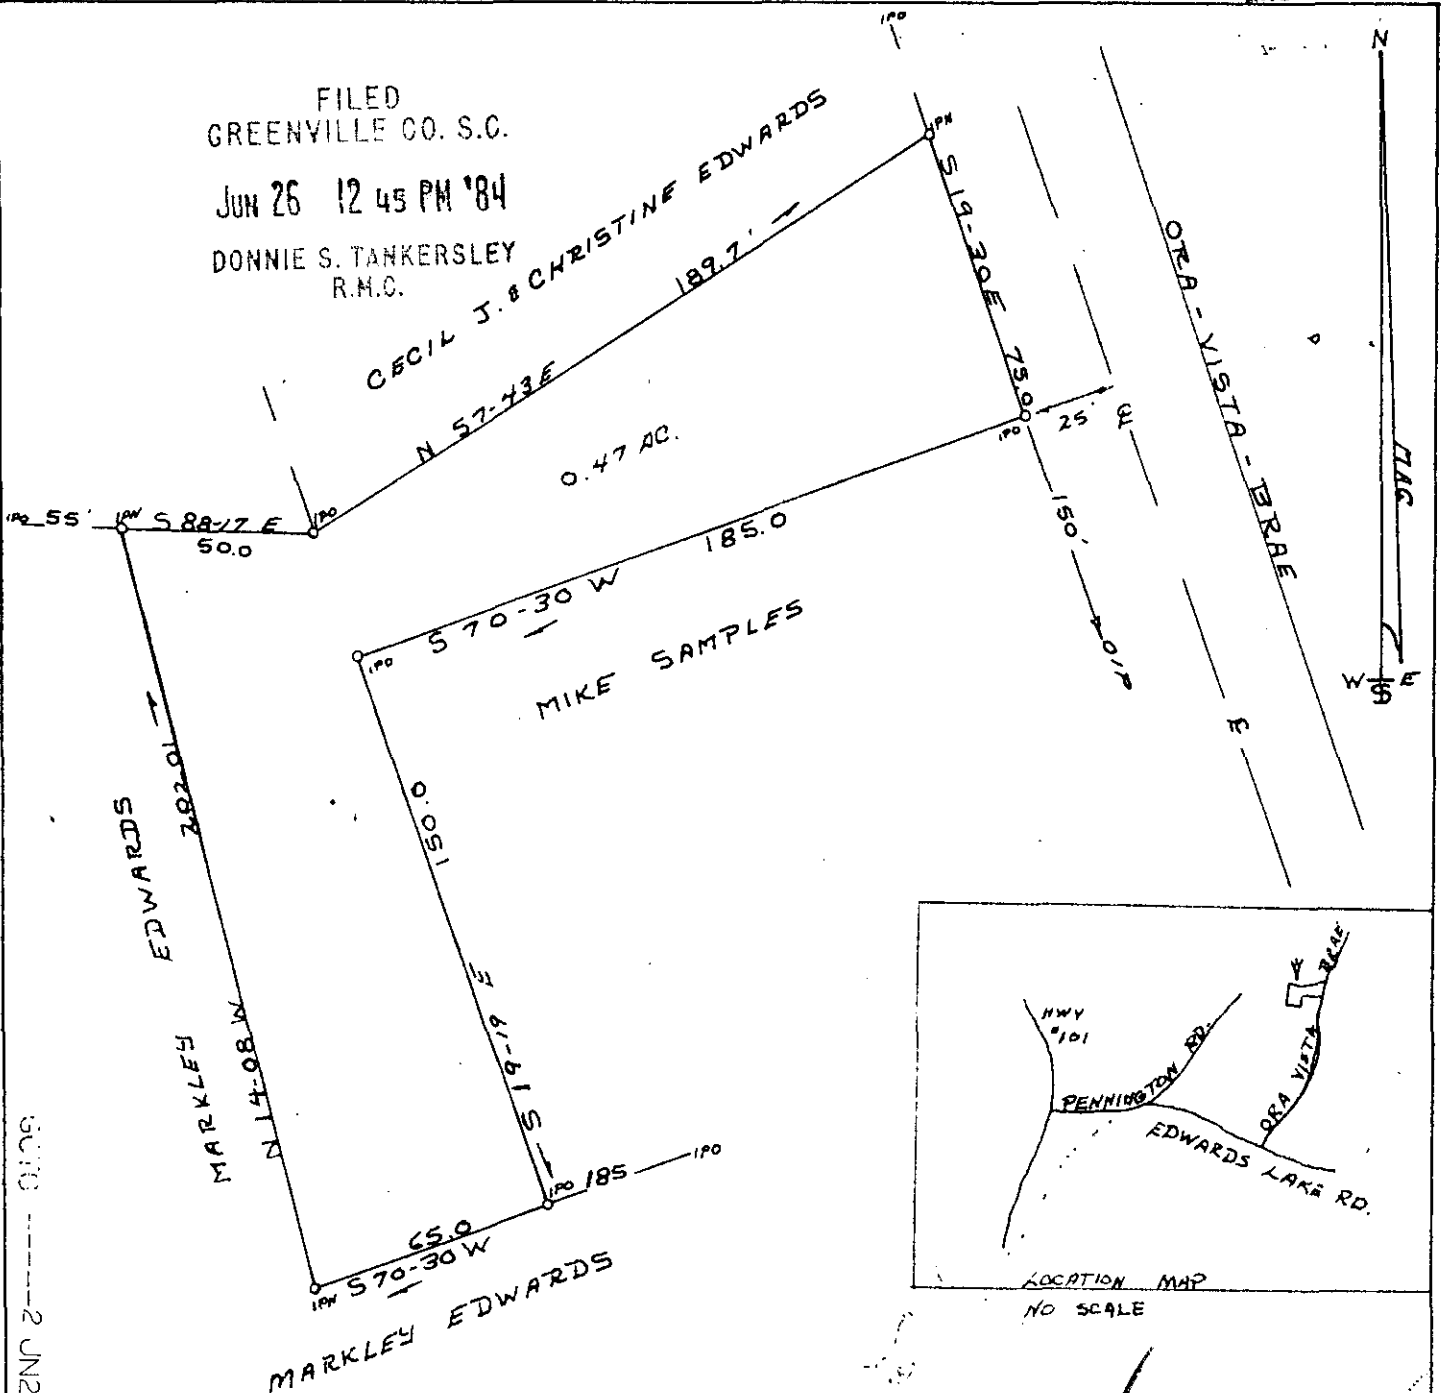

50.10 ----- 2 UN26.84
73

STATE OF S.C.
GREENVILLE CO.

PROPERTY OF
MIKE SAMPLES

40854

10-S-42

THE ABOVE PROP IS LOCATED APPROX ONE TENTH OF MILE EAST OF
PENNINGTON ROAD, IN O'NEAL TOWNSHIP.

THIS PROP MAY BE SUBJECT TO EASEMENTS OR R/W'S OTHER THAN SHOWN
ON PLAT.

DATE 1-10-84

LAND SURVEYOR
T. CRAIG KEITH

PARTY CHIEF
FRANK DUNCAN

REC No. 1712 L.S

SCALE 1" = 50'

