




FILED  
 GREENVILLE CO. S.C.  
 JUL 10 12 53 PM '84  
 DONNIE S. TANKERSLEY  
 R.M.C.

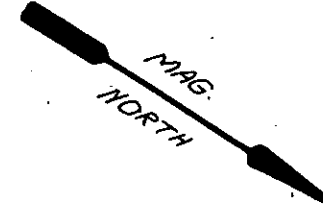

JAMES A. BOLING

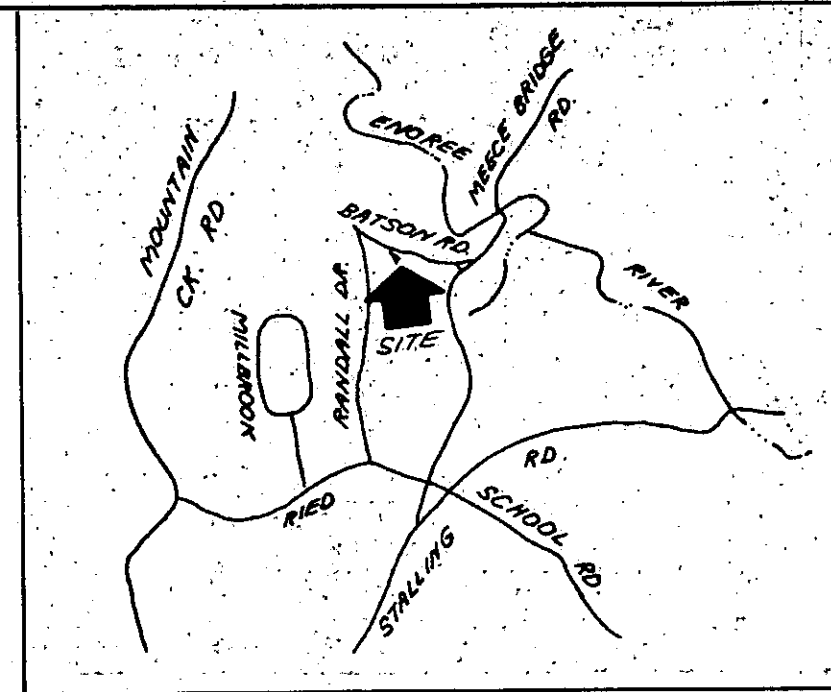


LOCATION MAP

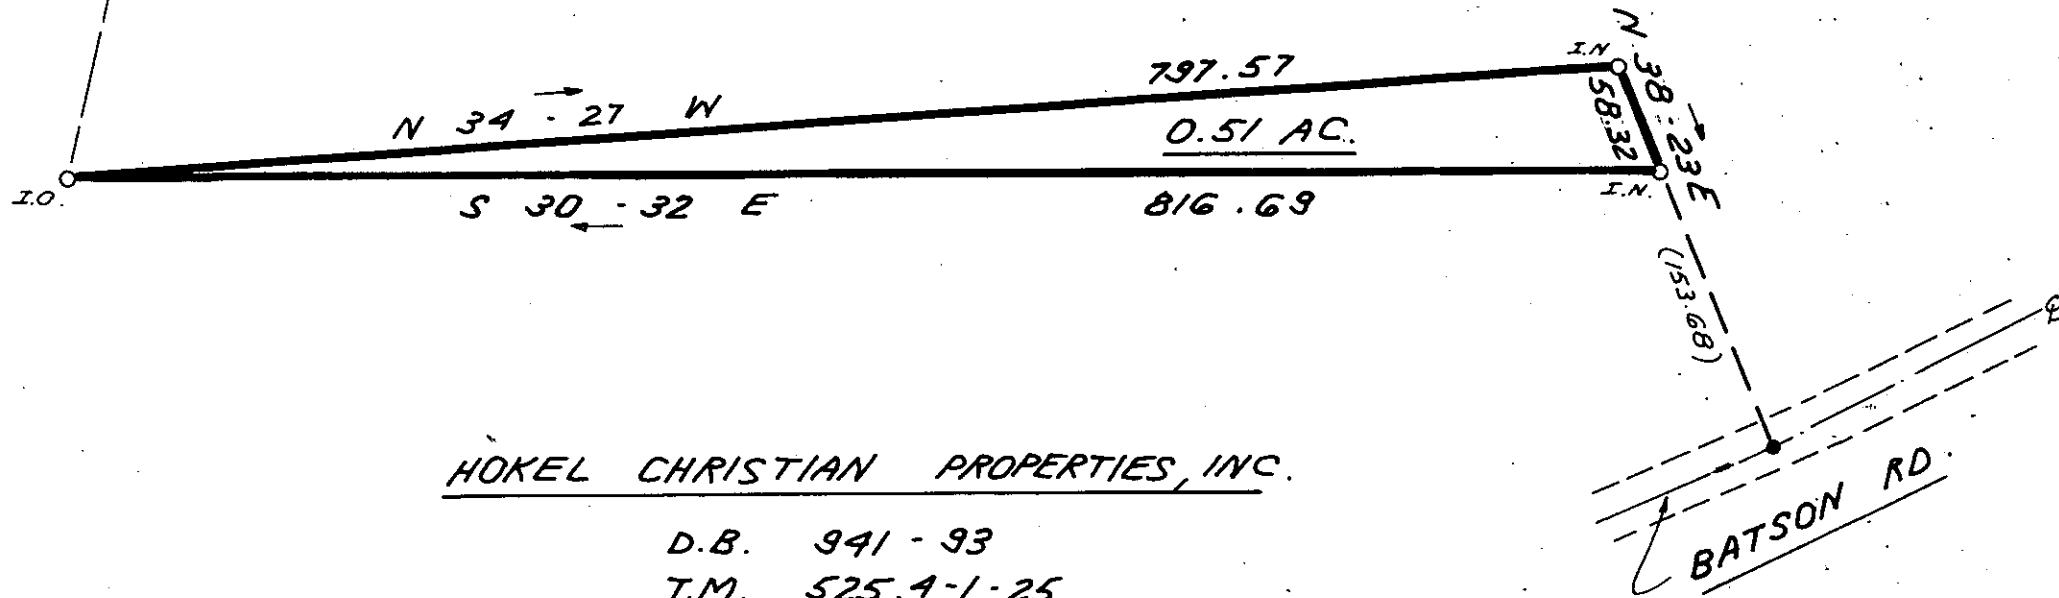

HOKEL CHRISTIAN PROPERTIES, INC.  
 D.B. 941-93  
 T.M. 525.4-1-25

I hereby certify that the ratio of precision of the field survey is 1/5,000 as shown hereon and the area was determined by DMD Method.


James R. Freeland  
 James R. Freeland RLS & PE 4781

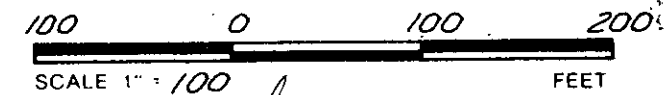

JUL 10 1984

1088 ✓

10-4-5

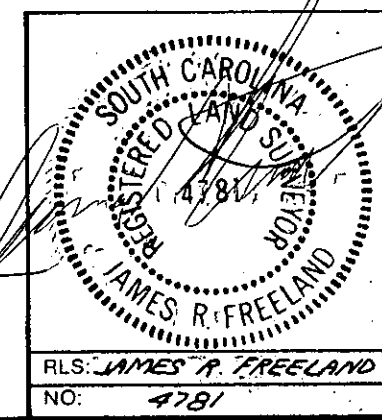

STATE OF SOUTH CAROLINA  
 GREENVILLE COUNTY

SURVEY FOR  
JAMES A. BOLING

**FREELAND & ASSOCIATES**  
 Engineers • Land Surveyors  
 318 WEST STONE AVENUE.  
 GREENVILLE, S.C.  
 (803) 271-4924

PLAT BOOK	
DEED BOOK	
TAX MAP	PT 498.1-1-28
PARTY CHIEF	L.T.
DRAWN	K.E.G.
DATE	JULY 2, 1984
DWG. NO.	11,380-C