
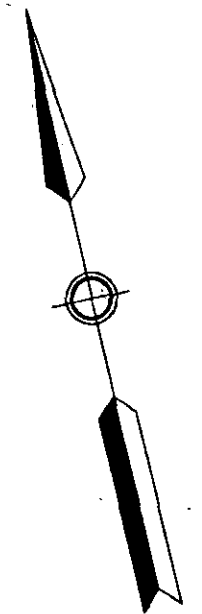


FILED
GREENVILLE CO. S.C.

JUL 20 10 19 AM '84

DONNIE S. TANKERSLEY
R.M.C.

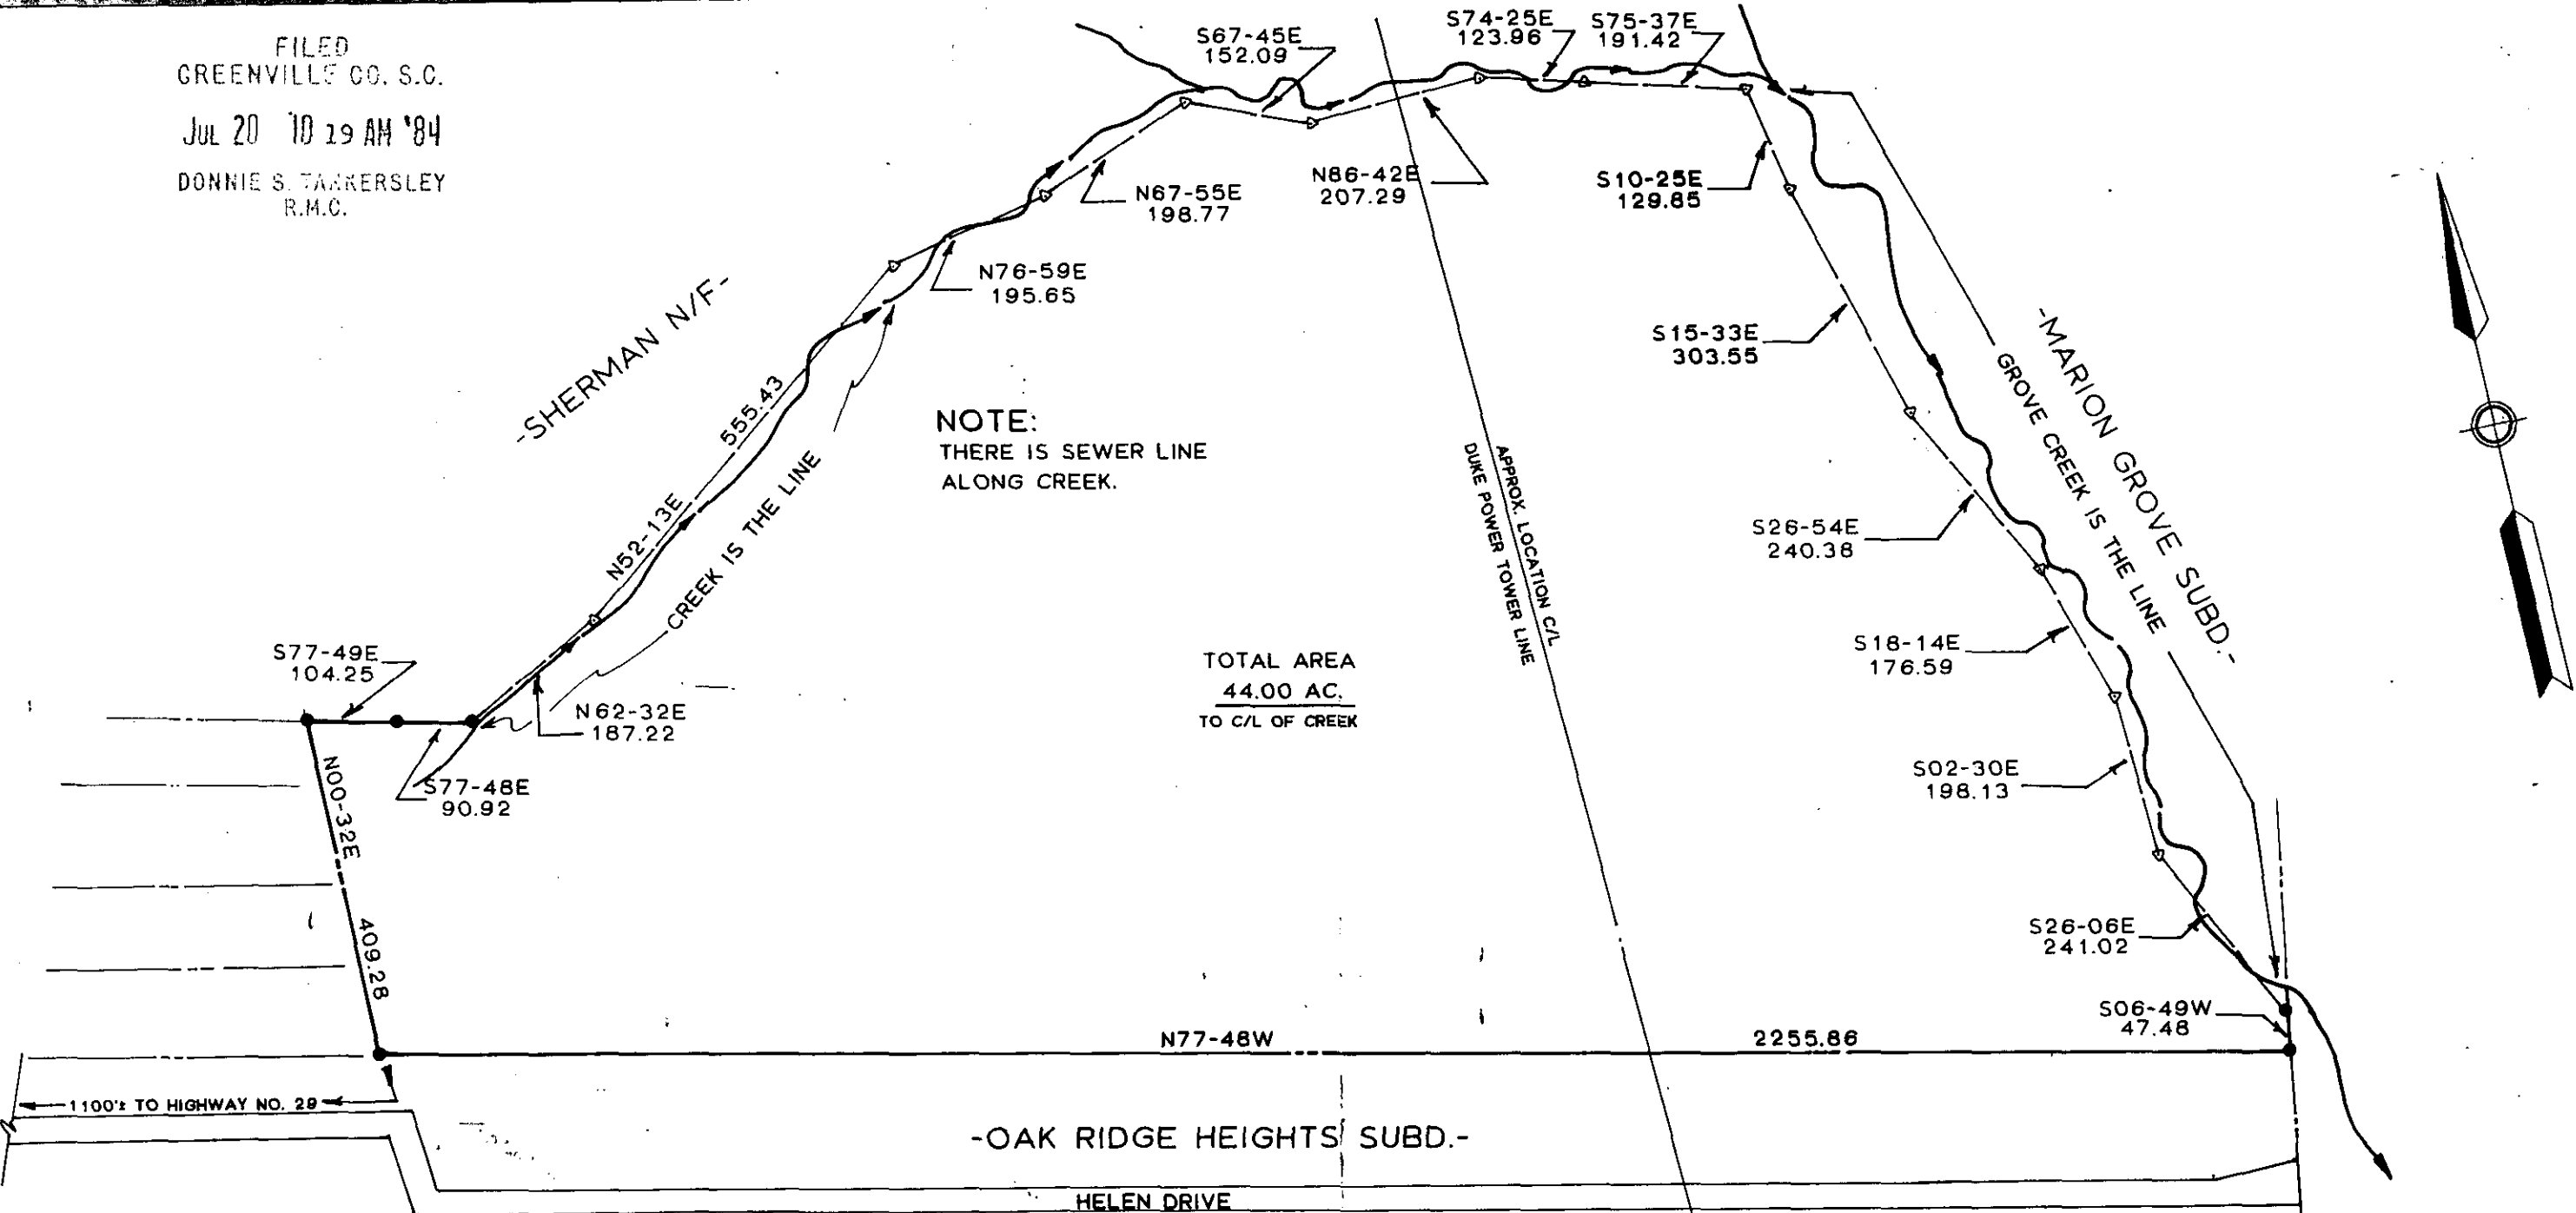

5079 -- 1 JUL 20 84 918
THE PRINT MACHINE, INC. N35283 5.00CT

JUL 20 1984
10-2-27

2197

Property is subject to any and all rights-of-way and easements of record.

Survey For		Legend		Seal I hereby certify that the ratio of precision of this field survey is 1/2500, as shown herein and the area was determined by D.M.C. Method of area calculation. Robert R. Spearman
YORK EPISCOPAL CHURCH HOME FOR CHILDREN		(Old) (New)	● —○— Iron Pin ▲ —△— Nail & Cap ■ —□— As Noted	
State	County	Robert R. Spearman REGISTERED SURVEYOR 3615 P.O. Box 6, Easley, SC 29641 (803) 859-2309		
South Carolina	GREENVILLE	Scale	Date	
1"=200'	05/30/84	Graphic Scale 100 200		

MICROFILMED