


FILED
 GREENVILLE CO. S.C.
 AUG 13 12 28 PM '84
 DONNIE S. TARKERSLEY
 R.M.C.

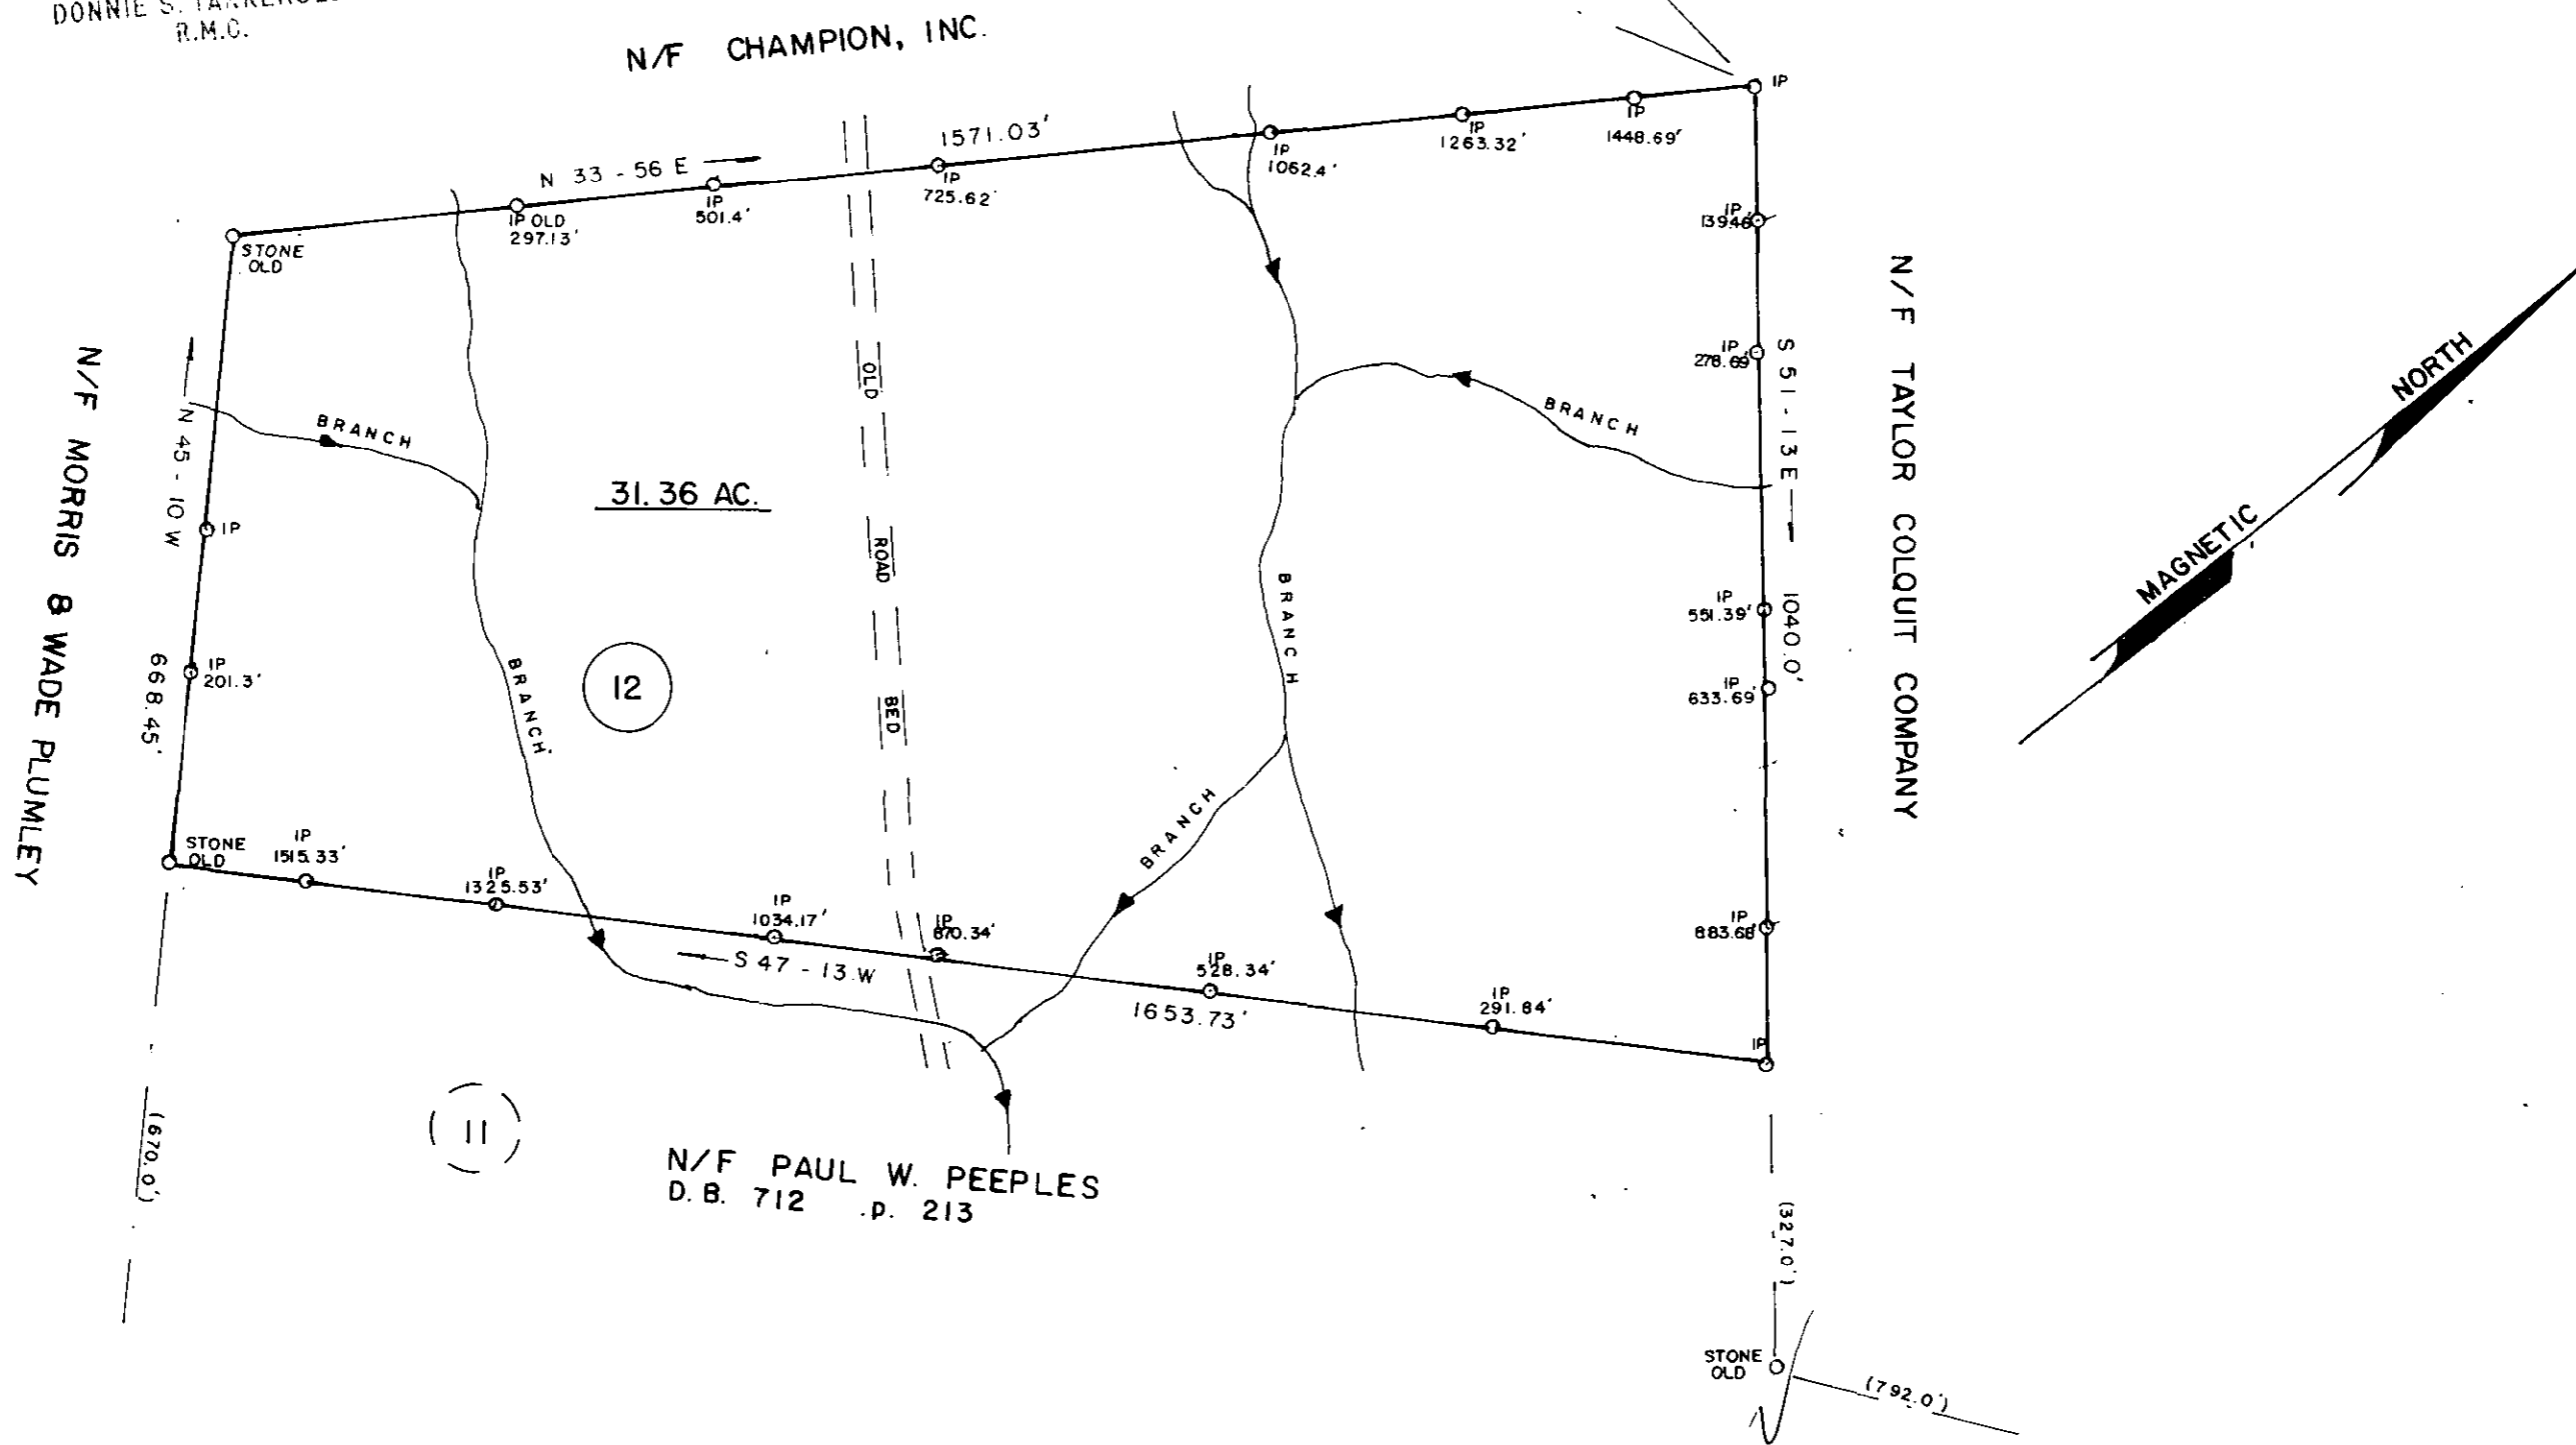

PLAT: DENNIS M. LOCKHART ESTATE
 BY C.V. PYLE 5-9-1934 AS SHOWN
 ON PLAT COPIED BY J. H. ATKINS.

James V. Gregory
 SOUTH CAROLINA
 REGISTERED
 LAND
 SURVEYOR

AUG 13 1984

10-4-70

E.C. - 1/4,000



SURVEY FOR: WAYNE BLAIR	
SCALE: 1" = 200'	LOCATION: NEAR BLUE RIDGE CHURCH
DATE: MAY 9, 1984	COUNTY: GREENVILLE
	STATE: S.C.
JAMES V. GREGORY, R.L.S. RT. 3 - CAMPOBELLO, S.C.	P. B. H .p. 239 D. B. 637 .p. 151 BLK. MAP: 626 - 1 - 33

MICROFILMED