


THIS PLAT IS NOT A SUBDIVISION
AS DEFINED BY THE GREENVILLE
COUNTY SUBDIVISION REGULATIONS.

8/23/84 *Jack Richardson*
Chairman, Secretary, or Director of
Planning.
Greenville County Planning Commission

FILED
GREENVILLE CO. S.C.
AUG 24 10 59 AM '84
DONNIE W. WERSHLEY

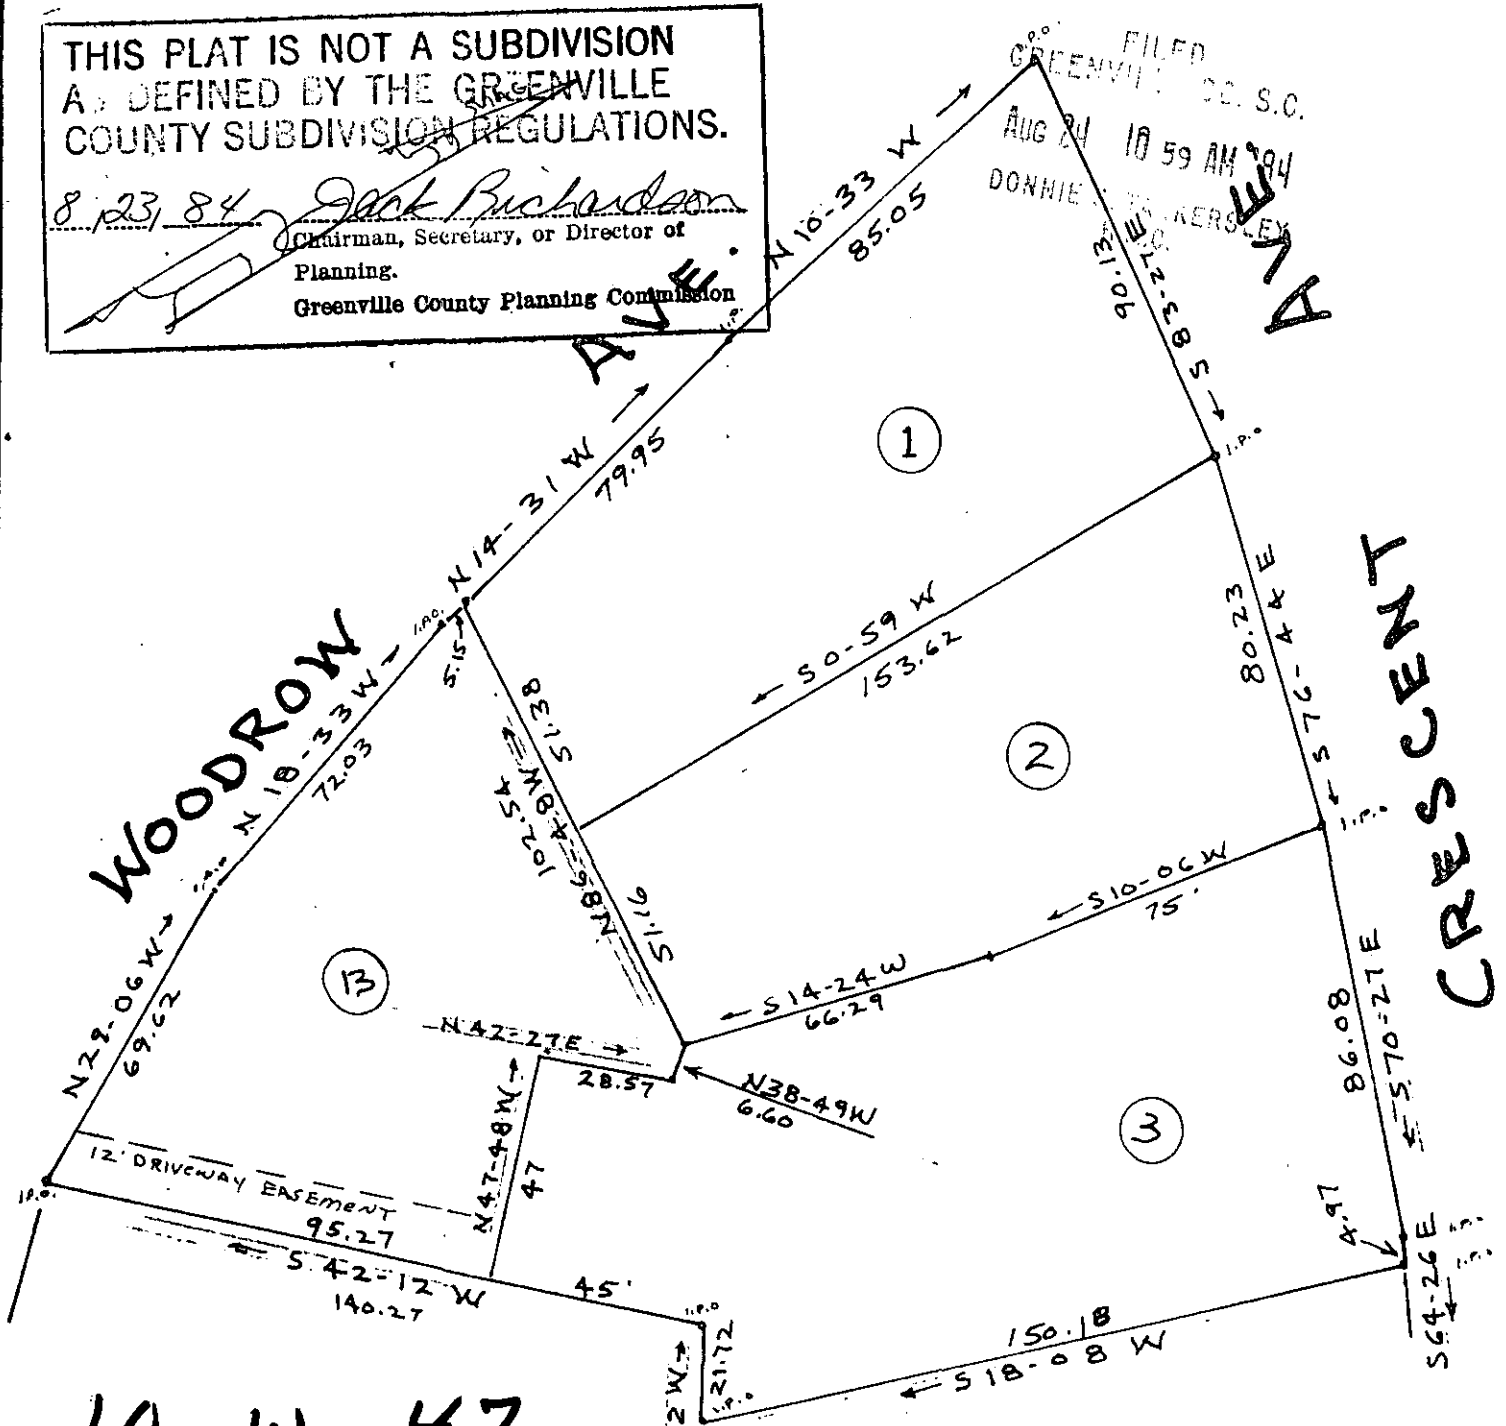

10-W-47

AUG 24 1984

6031

CHARLES F. WEBB
REGISTERED
1577
LAND SURVEYOR
SOUTH CAROLINA

Charles F. Webb
F. H. B. B.
S. C. SURVEYORS & MAPPERS ASSOCIATION

THIS PLAT FOR RECORDING

SURVEY AND PLAT FOR

JACKSON HUGHES
AND
HAMLIN BEATTIE

IN GREENVILLE
GREENVILLE COUNTY S. C.
WEBB SURVEYING & MAPPING CO.

SCALE 1"=40'

30 AUG 24 1984 016 40

AUG. 1984
EASEMENT ADDED
3.0000