


FILED
GREENVILLE CO. S.C.
OCT 17 10 24 AM '84
DONNIE S. TANKERSLEY
R.M.C.



LOT 9

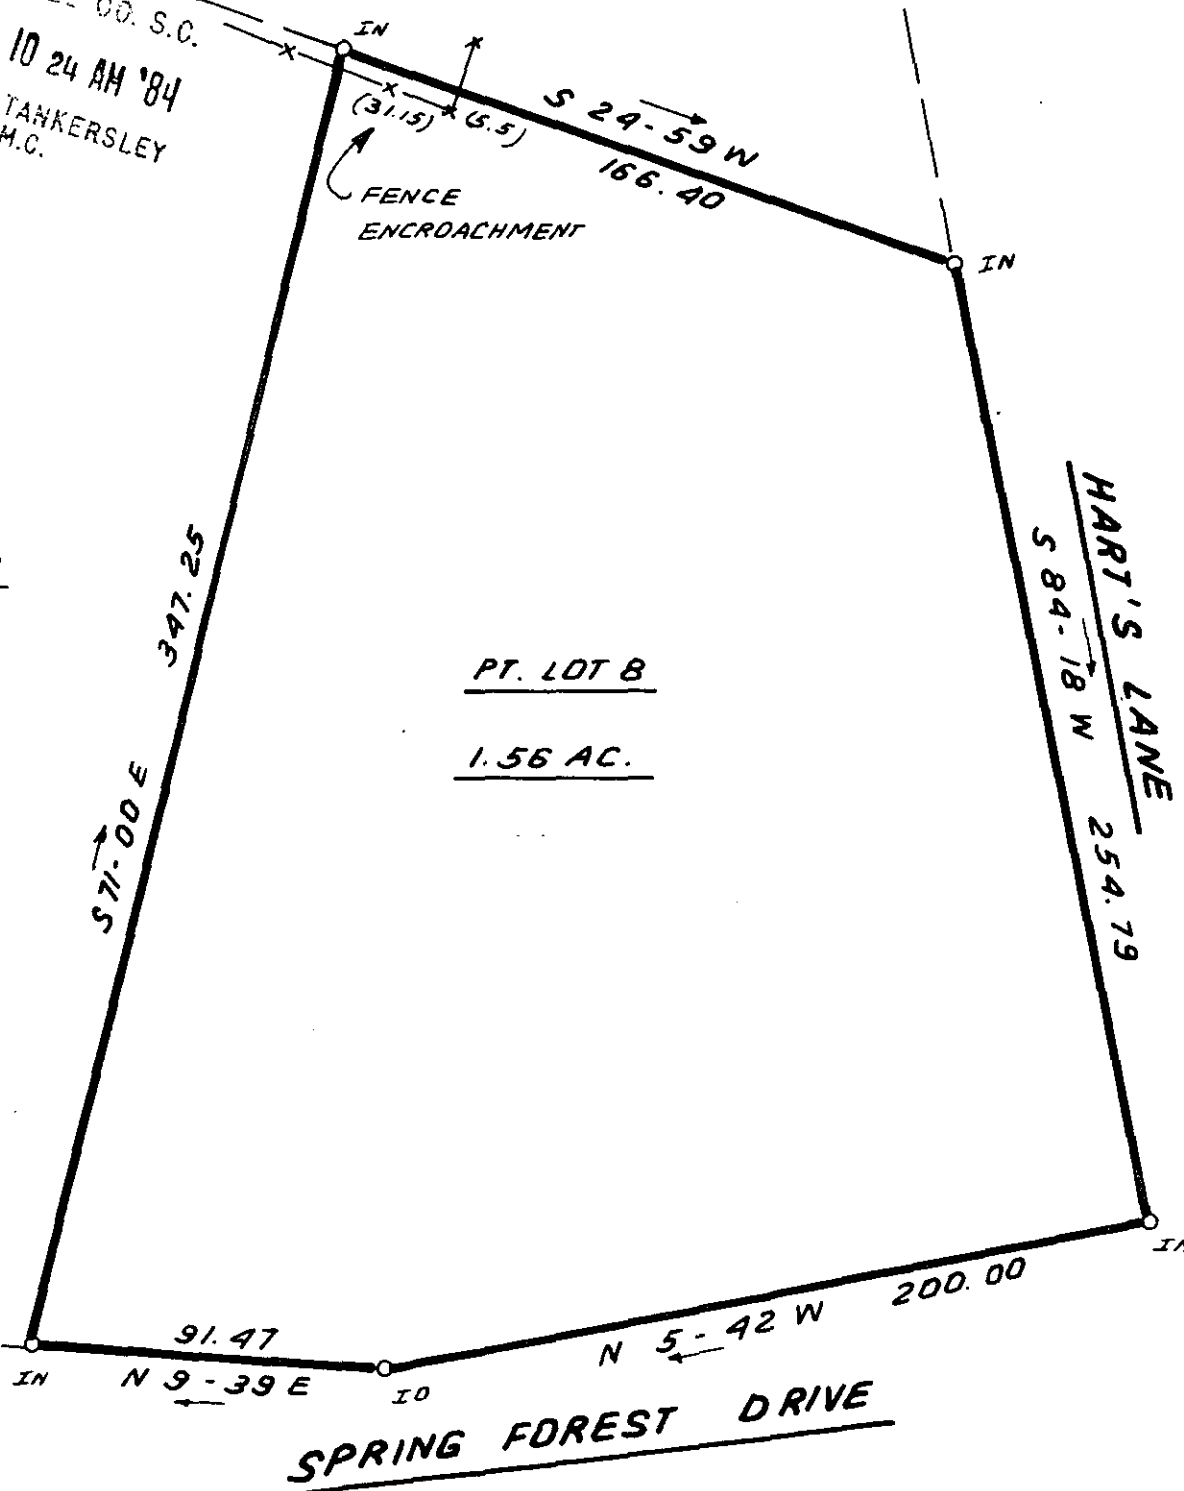

PT. LOT B
1.56 AC.

SPRING FOREST DRIVE

HART'S LANE
S 84-18 W 254.79

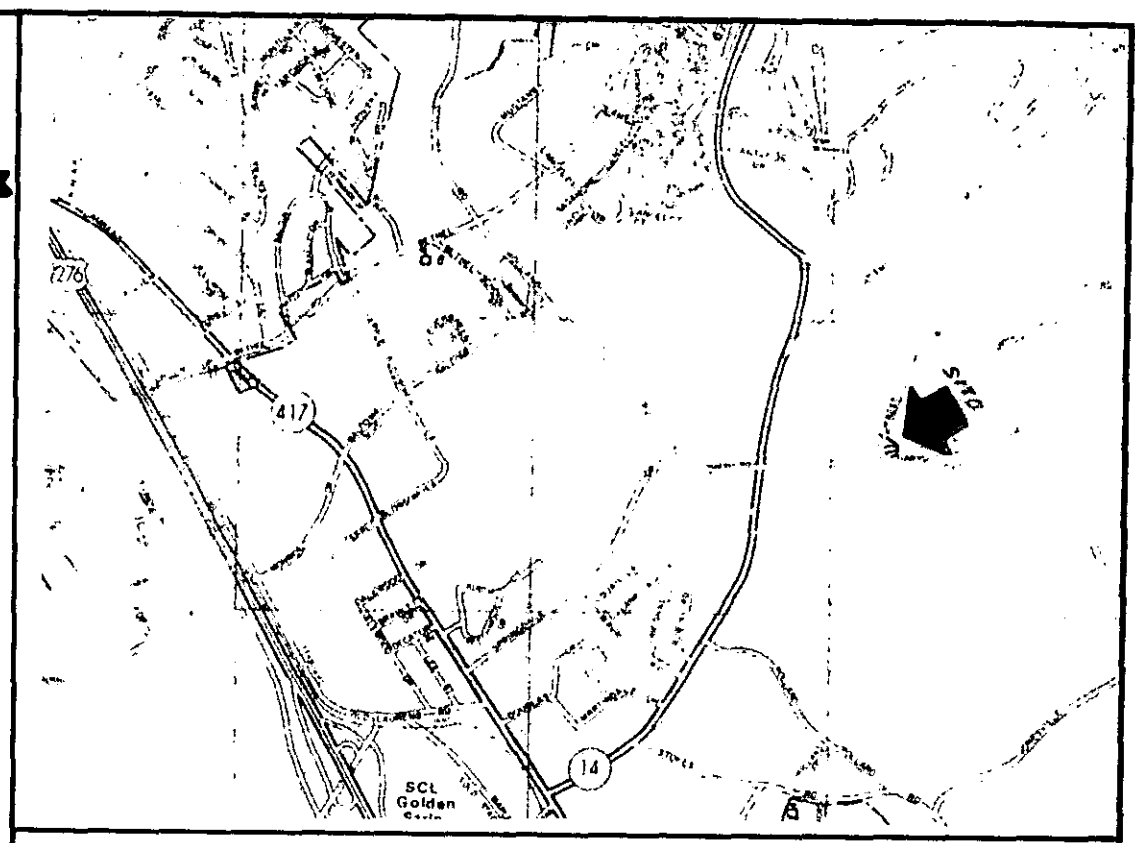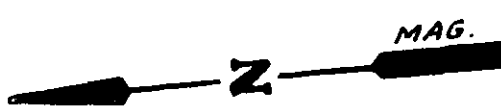

LOCATION MAP


OCT 17 1984

11632

10X-54

I hereby certify that the ratio of precision of the field survey is 1/5,000 as shown hereon and the area was determined by DMD Method.

James R. Freeland
James R. Freeland RLS & PE 4781

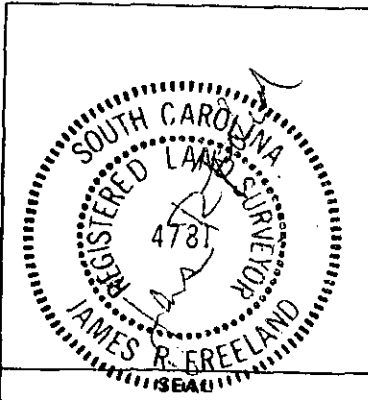

STATE OF SOUTH CAROLINA
GREENVILLE COUNTY

SPRING FOREST ESTATES
PT. LOT B
PROPERTY OF
DAVID G. FOLEY OCT 17 84

FREELAND & ASSOCIATES Engineers • Land Surveyors	
GREENVILLE, S.C.	
SURVEY	D.C.H.
DRAWN	B.R.
CHECK	M.C.
SCALE	1" = 50' 5,000'
DATE	SEPT. 15. 83
DWG. NO.	9716-1

MICROFILMED