

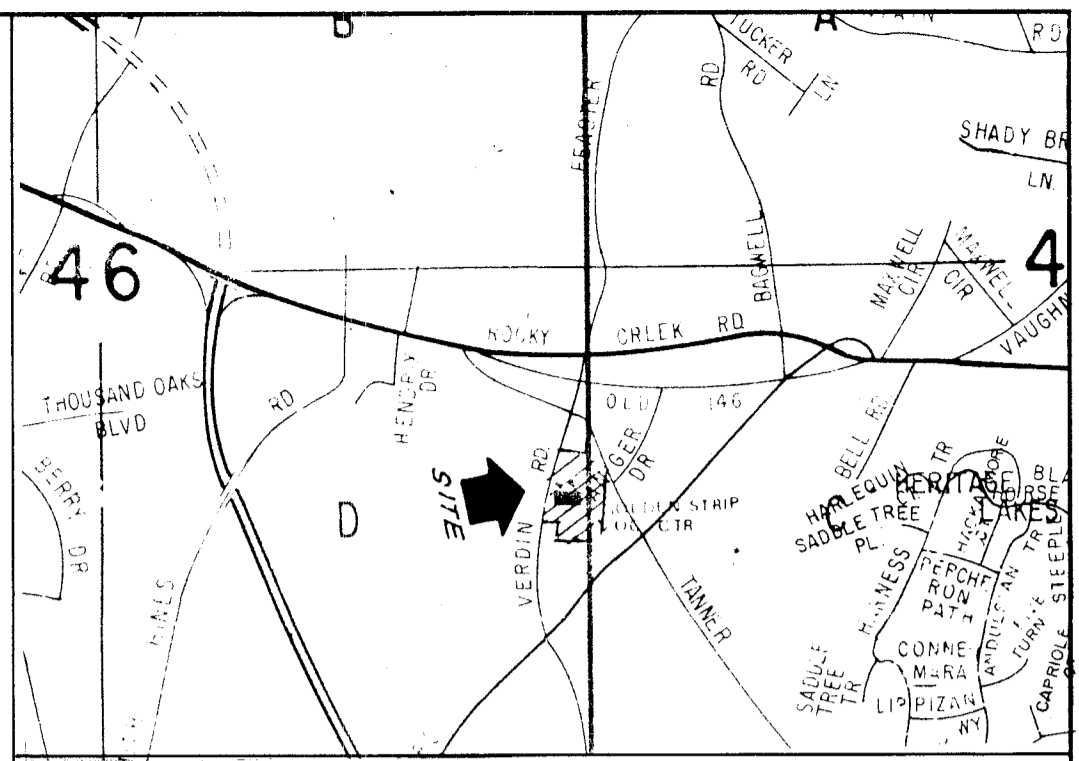


MICROFILMED

FILED
GREENVILLE CO. S.C.
Nov 6 11 52 AM '84
DONNIE S. SANDERSLEY
R.M.C.

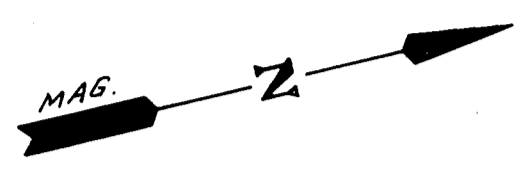

LOCATION MAP

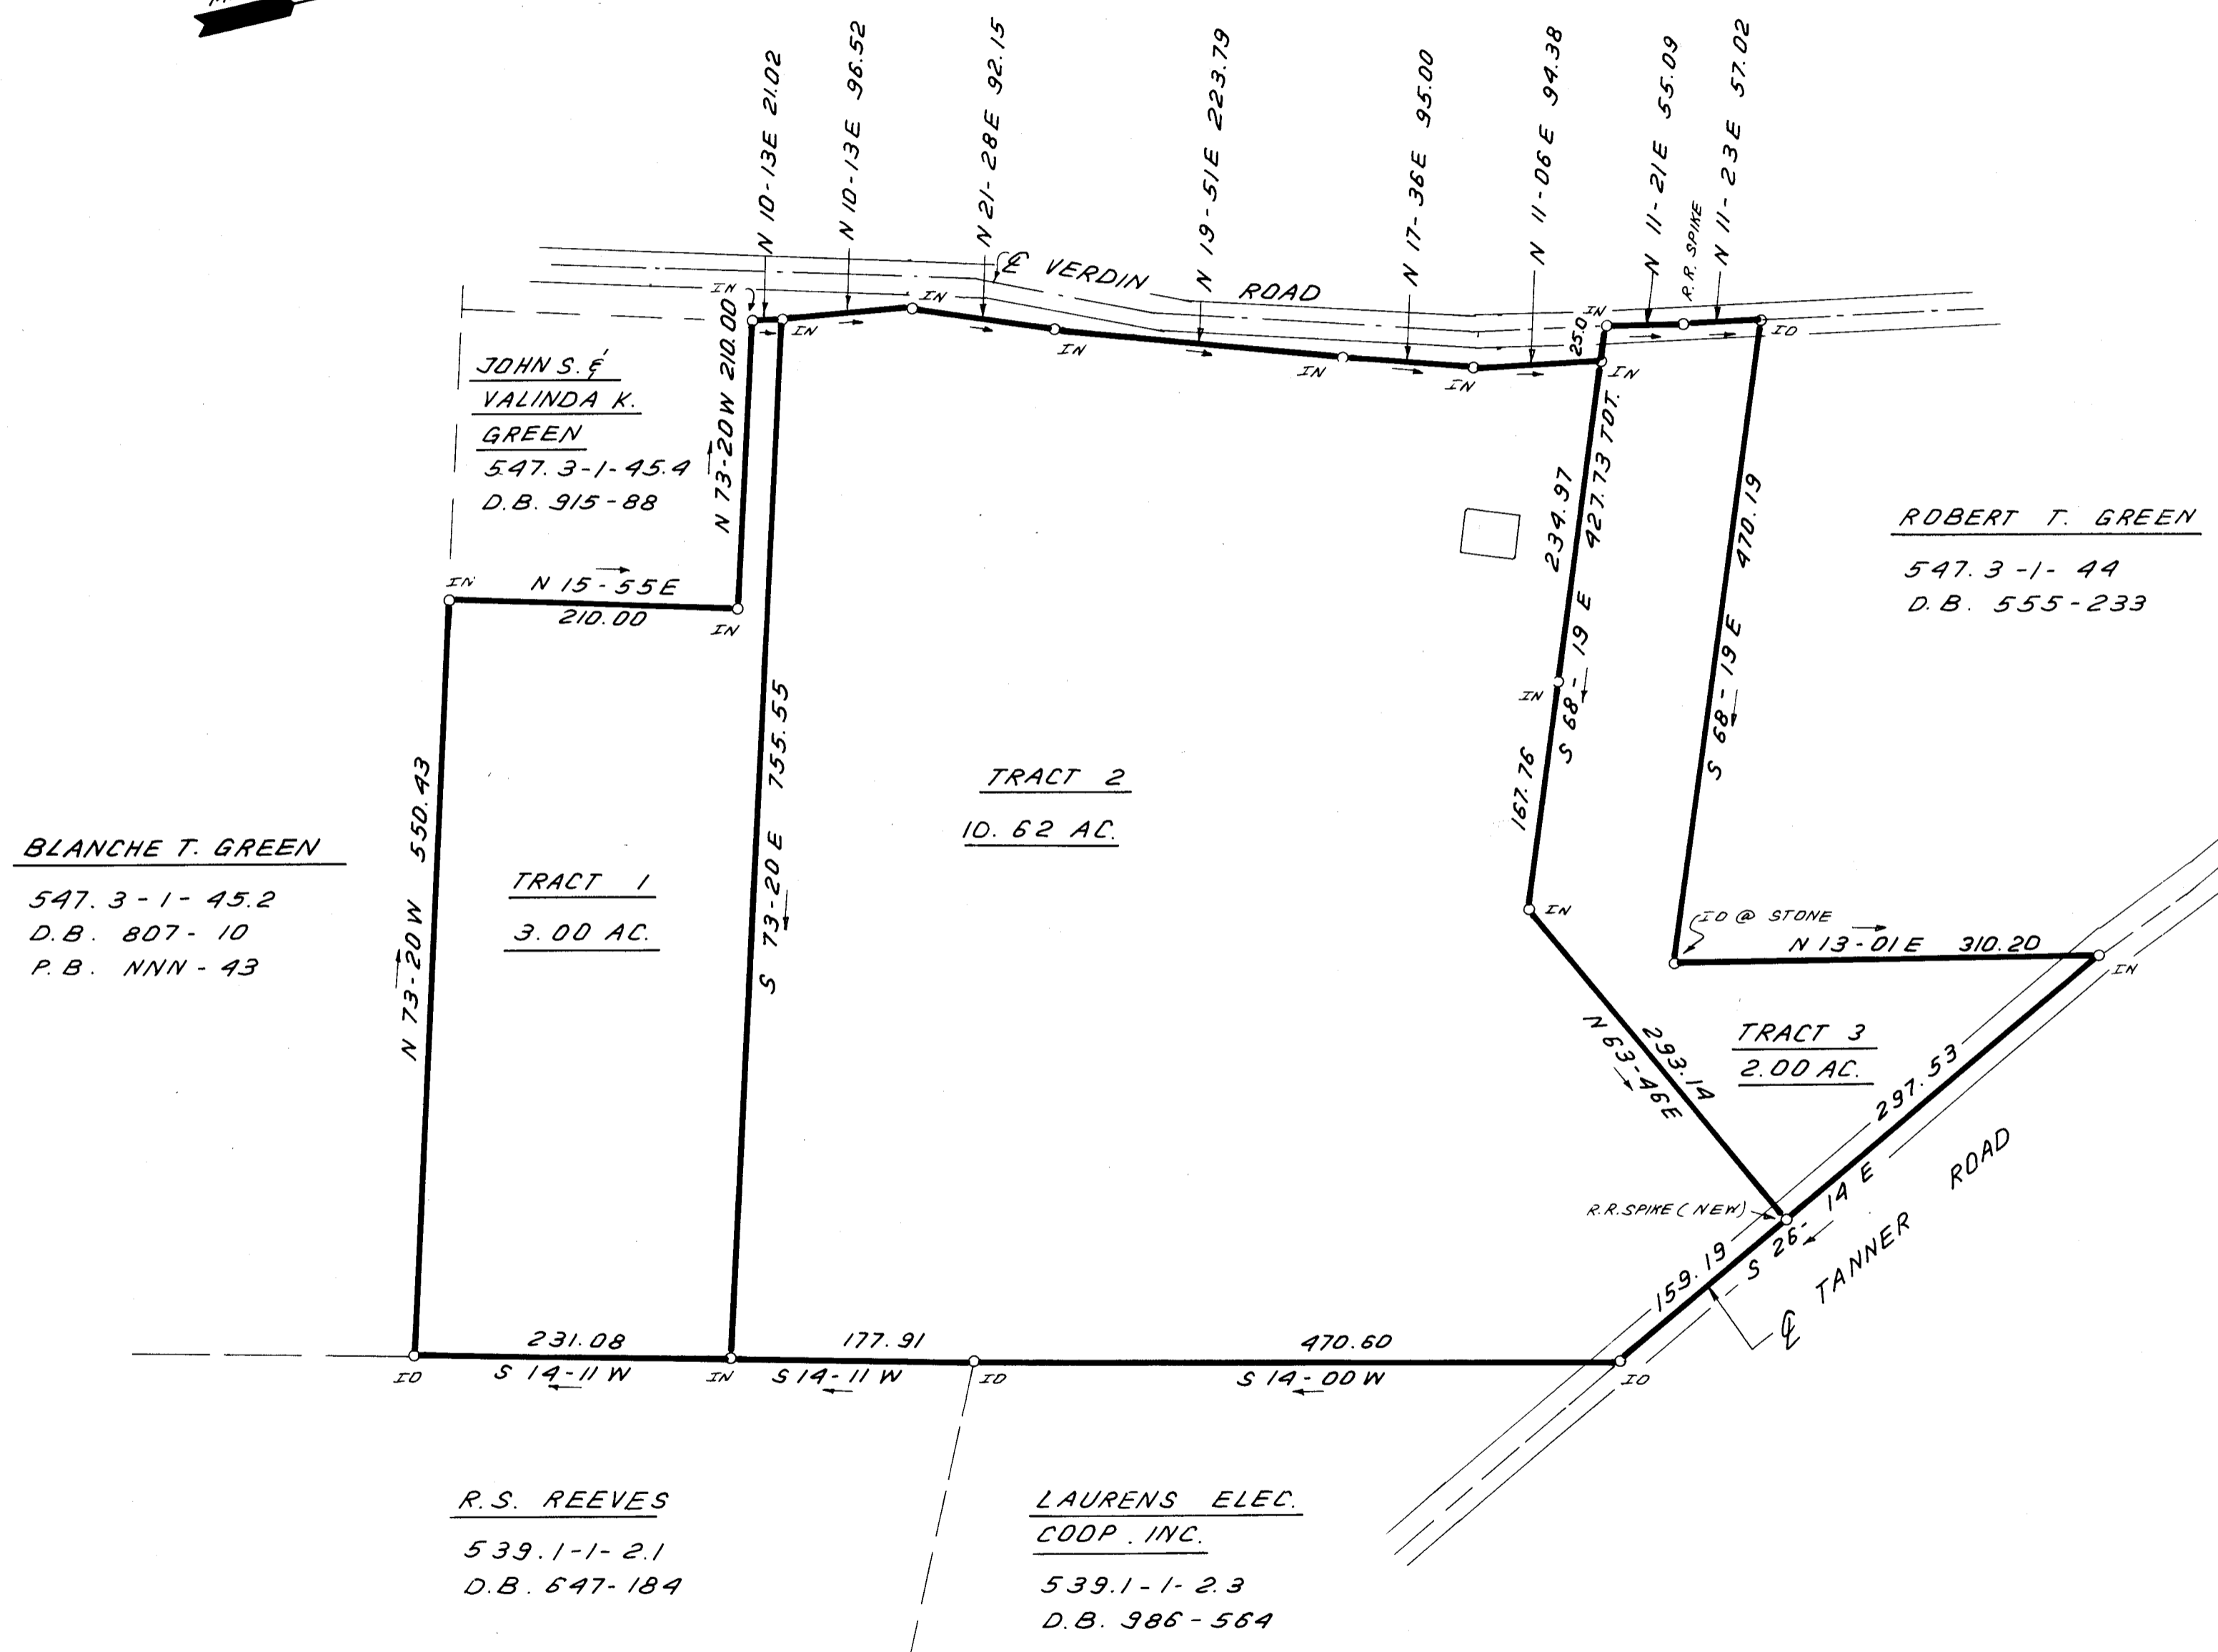

SUMMARY
84-181

CERTIFICATE OF APPROVAL FOR RECORDING

I hereby certify that this Final Development Plan and/or Statement of Intent has been approved by the Greenville County Planning Commission for recording in the office of the County Register of Mesne Conveyance.

11-6-84
Date

F. J. Forbes
Executive Director
Greenville County Planning Commission


I hereby certify that the ratio of precision of the field survey is 1/5,000 as shown hereon and the area was determined by DMD Method.

James R. Freeland
James R. Freeland RLS & PE 4781

13843

10-2-36

REF: 547.3-1-45
D.B. 11077-106

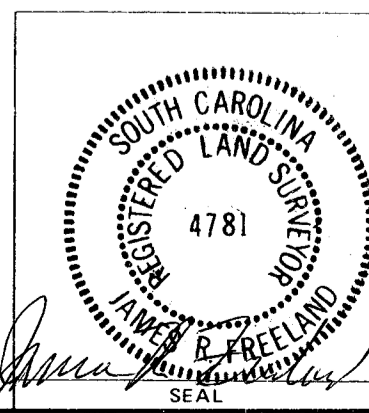

STATE OF SOUTH CAROLINA
GREENVILLE COUNTY

SURVEY FOR
MARY ANN GREEN

3 NO. 684
GOTO

FREELAND & ASSOCIATES Engineers & Land Surveyors GREENVILLE, S.C.	
SURVEY	J.C.
DRAWN	B.R.
CHECK	
SCALE	1" = 100'
DATE	10-18-84
DWG. NO.	11,912

THE SURVEY MACHINE, INC. N4337