
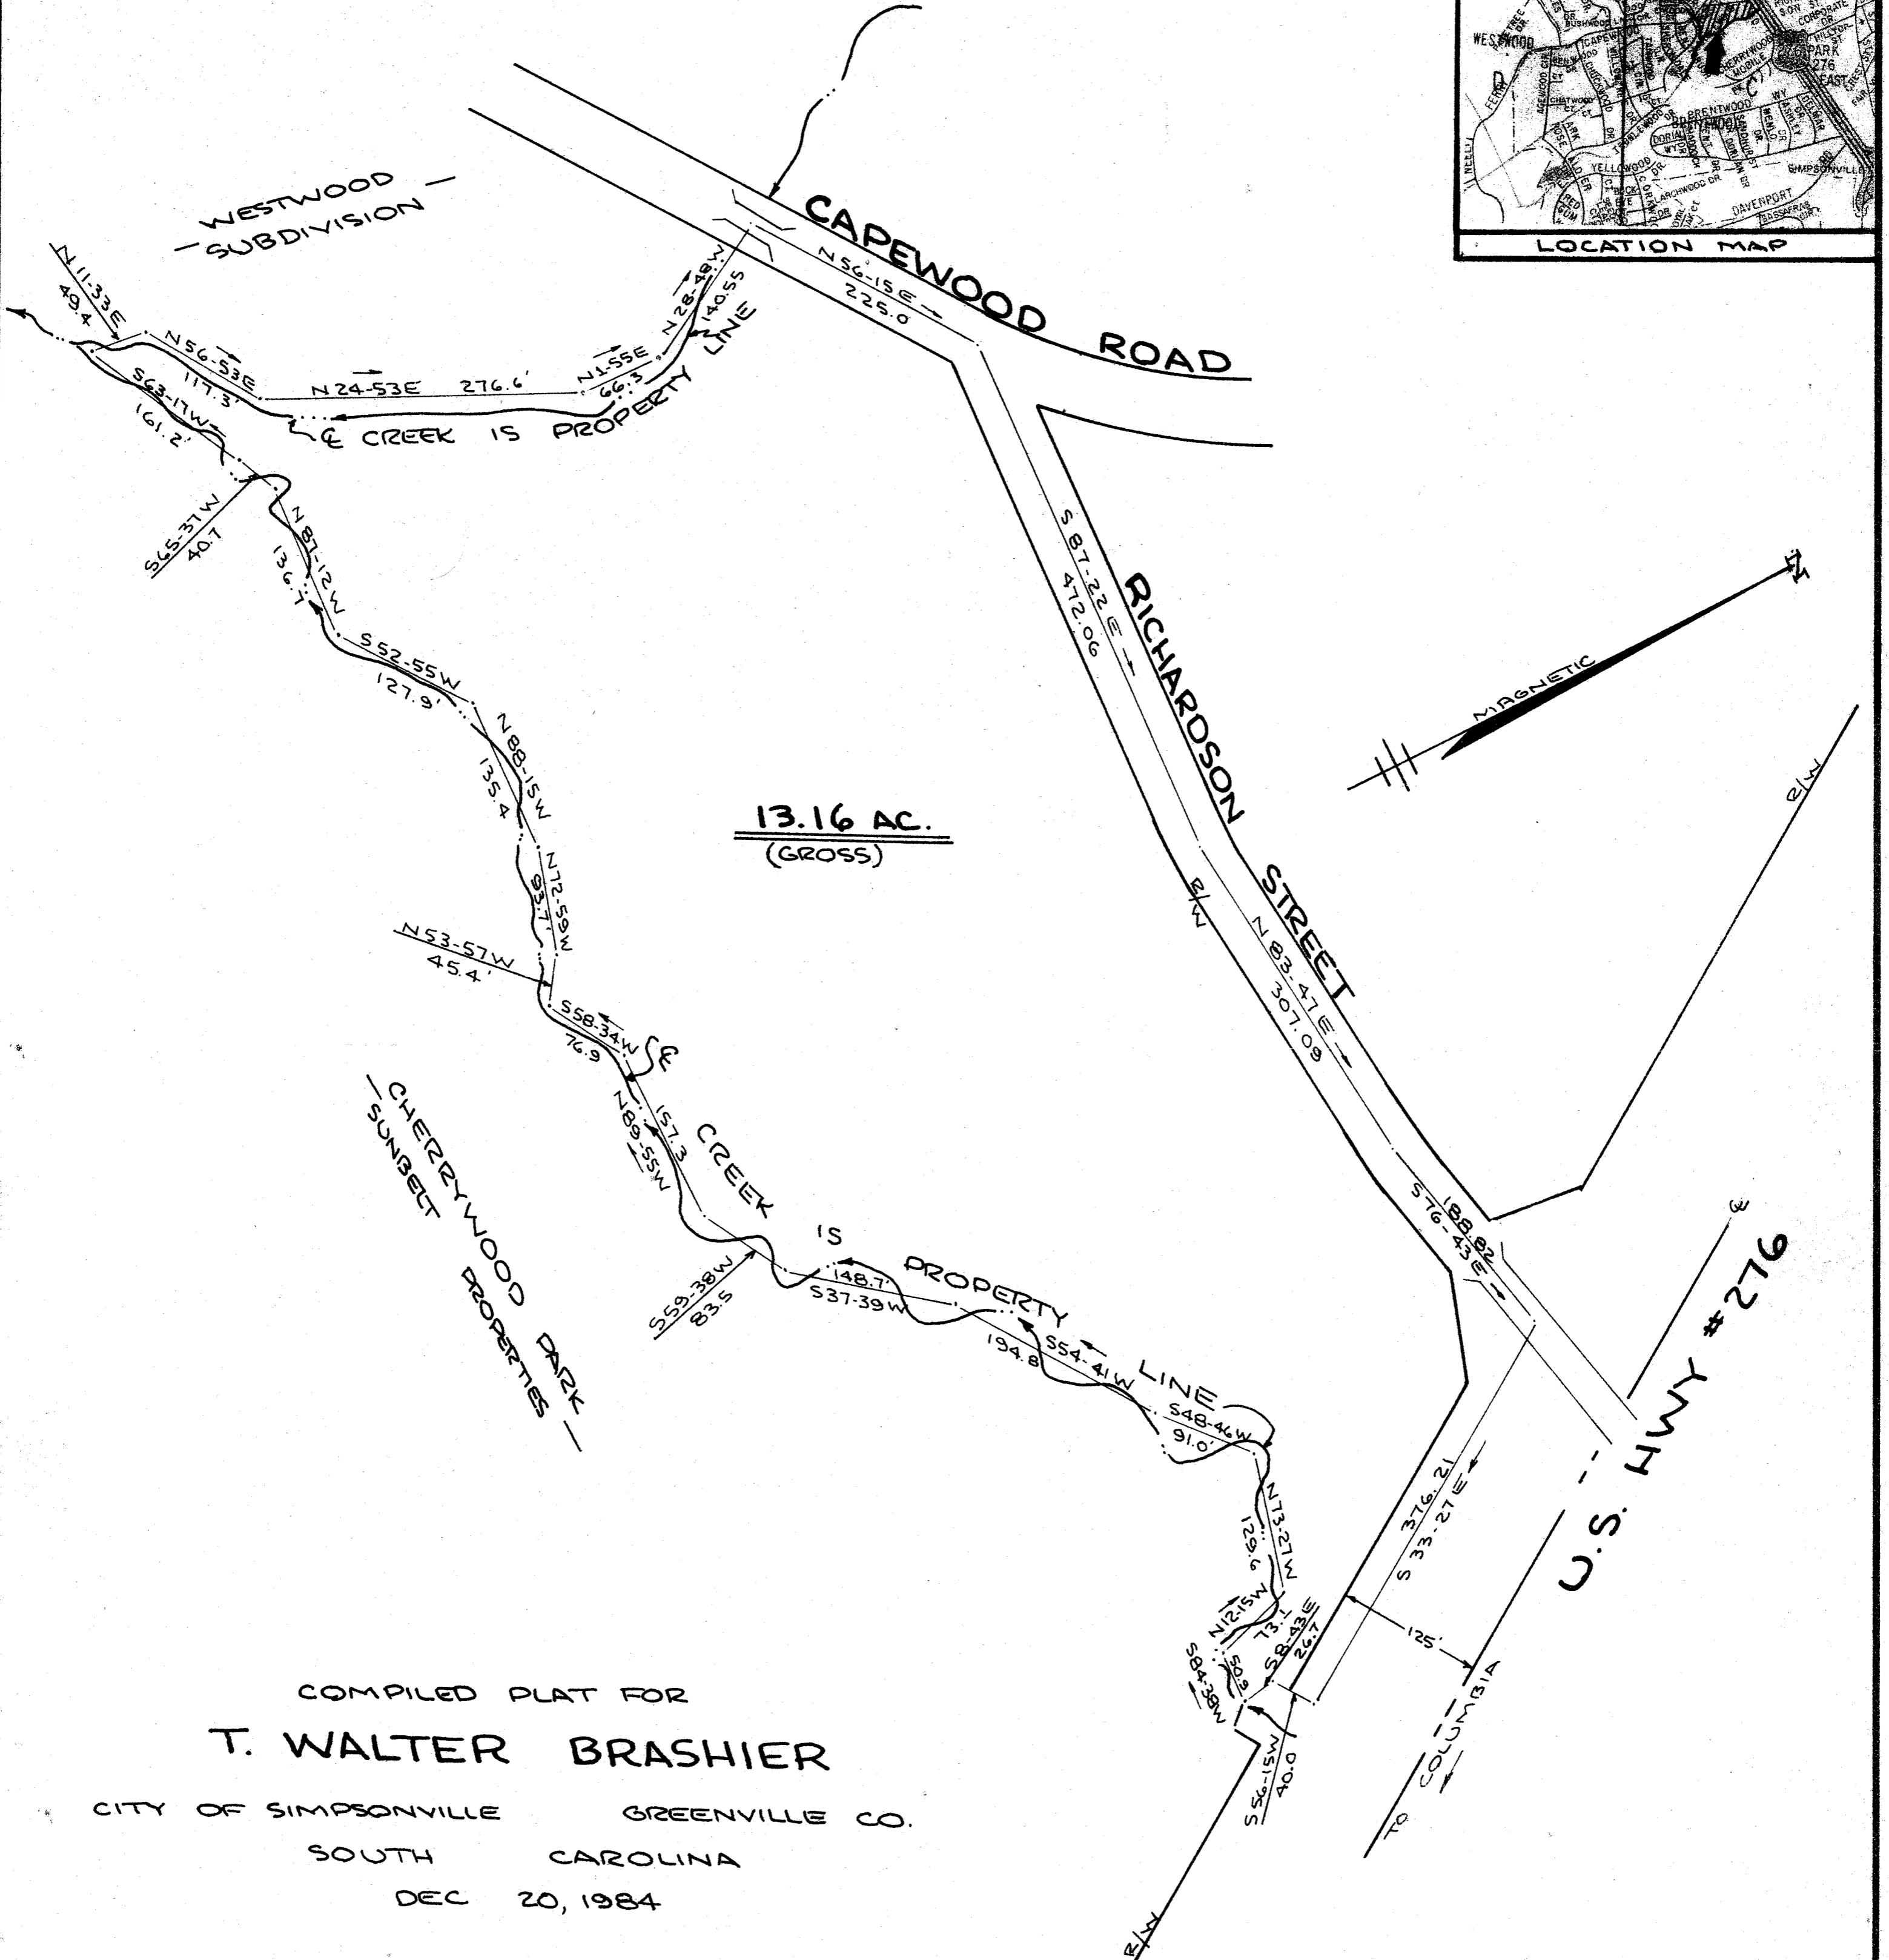


NOTE:  
 NOT A FIELD SURVEY - COMPILED  
 PLAT BASED ON INFORMATION FROM  
 PLAT FOR TENFOLD INC. BY J.L.  
 MONTGOMERY III, JAN 24, 1973, REVISED  
 APRIL 1979.

FILED  
 GREENVILLE CO. S.C.  
 Dec 27 12 20 PM '84  
 DONNIE S. TANKERSLEY  
 R.M.C.

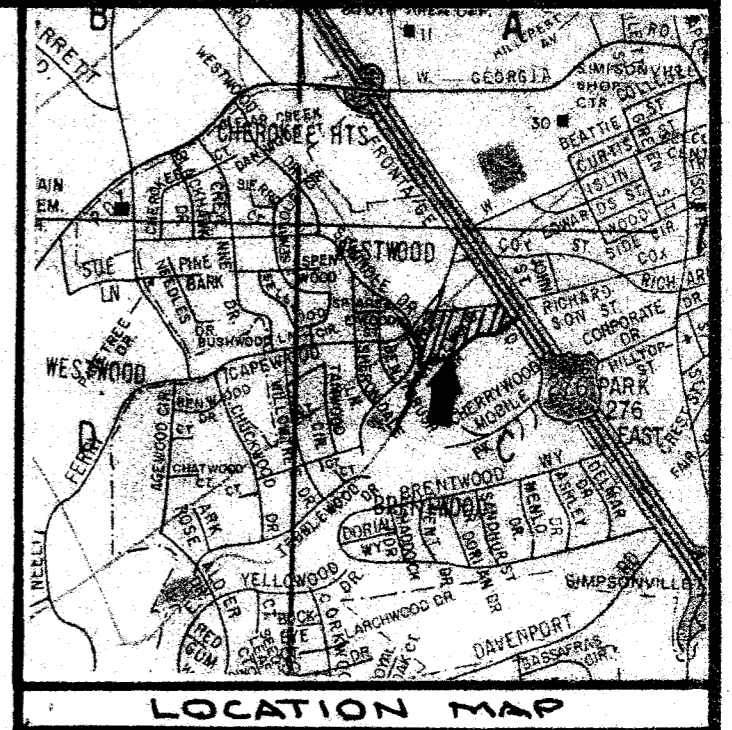


COMPILED PLAT FOR  
**T. WALTER BRASHIER**  
 CITY OF SIMPSONVILLE GREENVILLE CO.  
 SOUTH CAROLINA  
 DEC 20, 1984

19178

10-Z-80

**WRW**  
 W. R. WILLIAMS, JR.  
 ENGR. / SURVEYOR, Inc.  
 P. E. & L. S. No. 3979  
 15 S. MAIN STREET  
 TRAVELERS REST, S. C.  
 29690

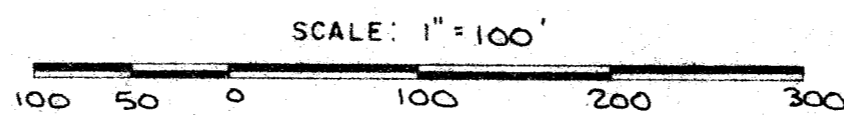

319-1-Pt 2.4

"I hereby certify that the ratio of precision of the field survey is 1/4" as shown hereon and the area was determined by the M.D. method of area calculation."

*W. R. Williams, Jr.*  
 P. E. & L. S. No. 3979

5-00 GS