


MICROFILMED

FILED
GREENVILLE CO. S.C.
JAN 21 9 49 AM '85
DONNIE S. TAKKERSLEY
R.M.C.

INTERSTATE 1-385

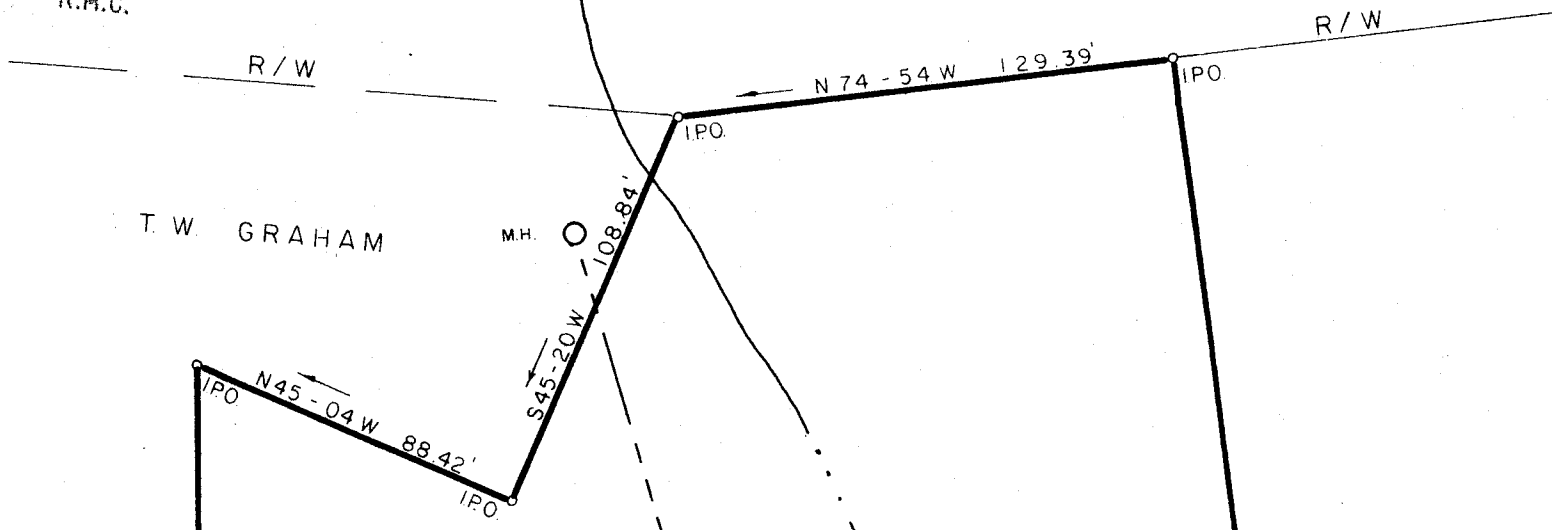


T. W. GRAHAM

T. W. GRAHAM

S21-34W 608.5'

Carport

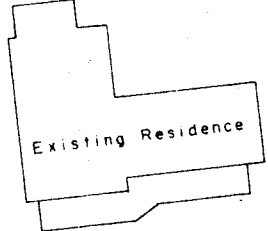

Existing Residence


Sewer Line

K101105

Creek

N14-49E 763.63'

M L H PROPERTY LTD PARTNERSHIP

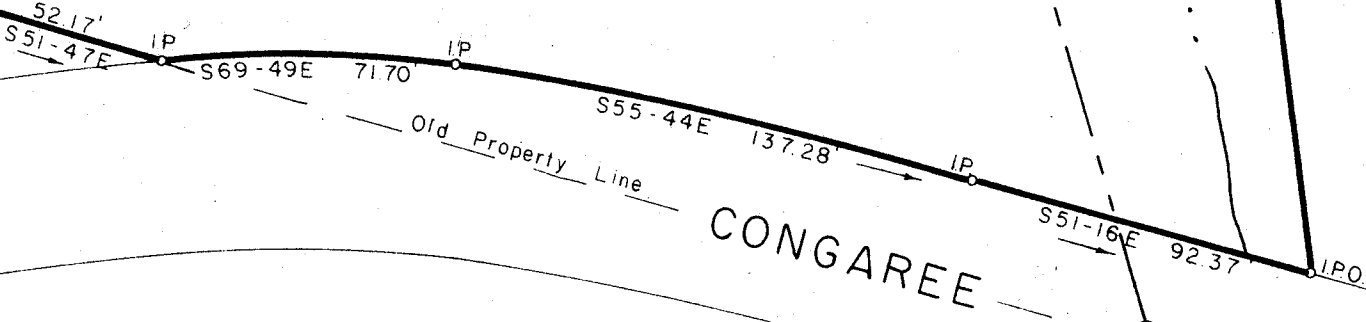

CONGAREE ROAD

ROAD

HAYWOOD ROAD

PROPERTY OF
EMMA T. BALLEW

GREENVILLE CO., S.C.

Scale 1" = 50' April, 1981

DALTON & NEVES CO., ENGINEERS

121 MANLY STREET

GREENVILLE S.C.

JAN 21 1985

10-2-100

21556



F.B. 462
S.C. Reg. No. 6266

AREA = 4.61 Acres

76-4