

FILED
GREENVILLE CO. S.C.
Nov 27 11 46 AM '84
DONNIE S. TANKERSLEY
R.M.C.


JACK M. BATES

DONALD J. & TERESA G. MORGAN

JACK M. BATES

5.47 ACRES
- 0.62 " in Road R/W
4.85 ACRES

Out of Tax Map 652.2-1-7.2

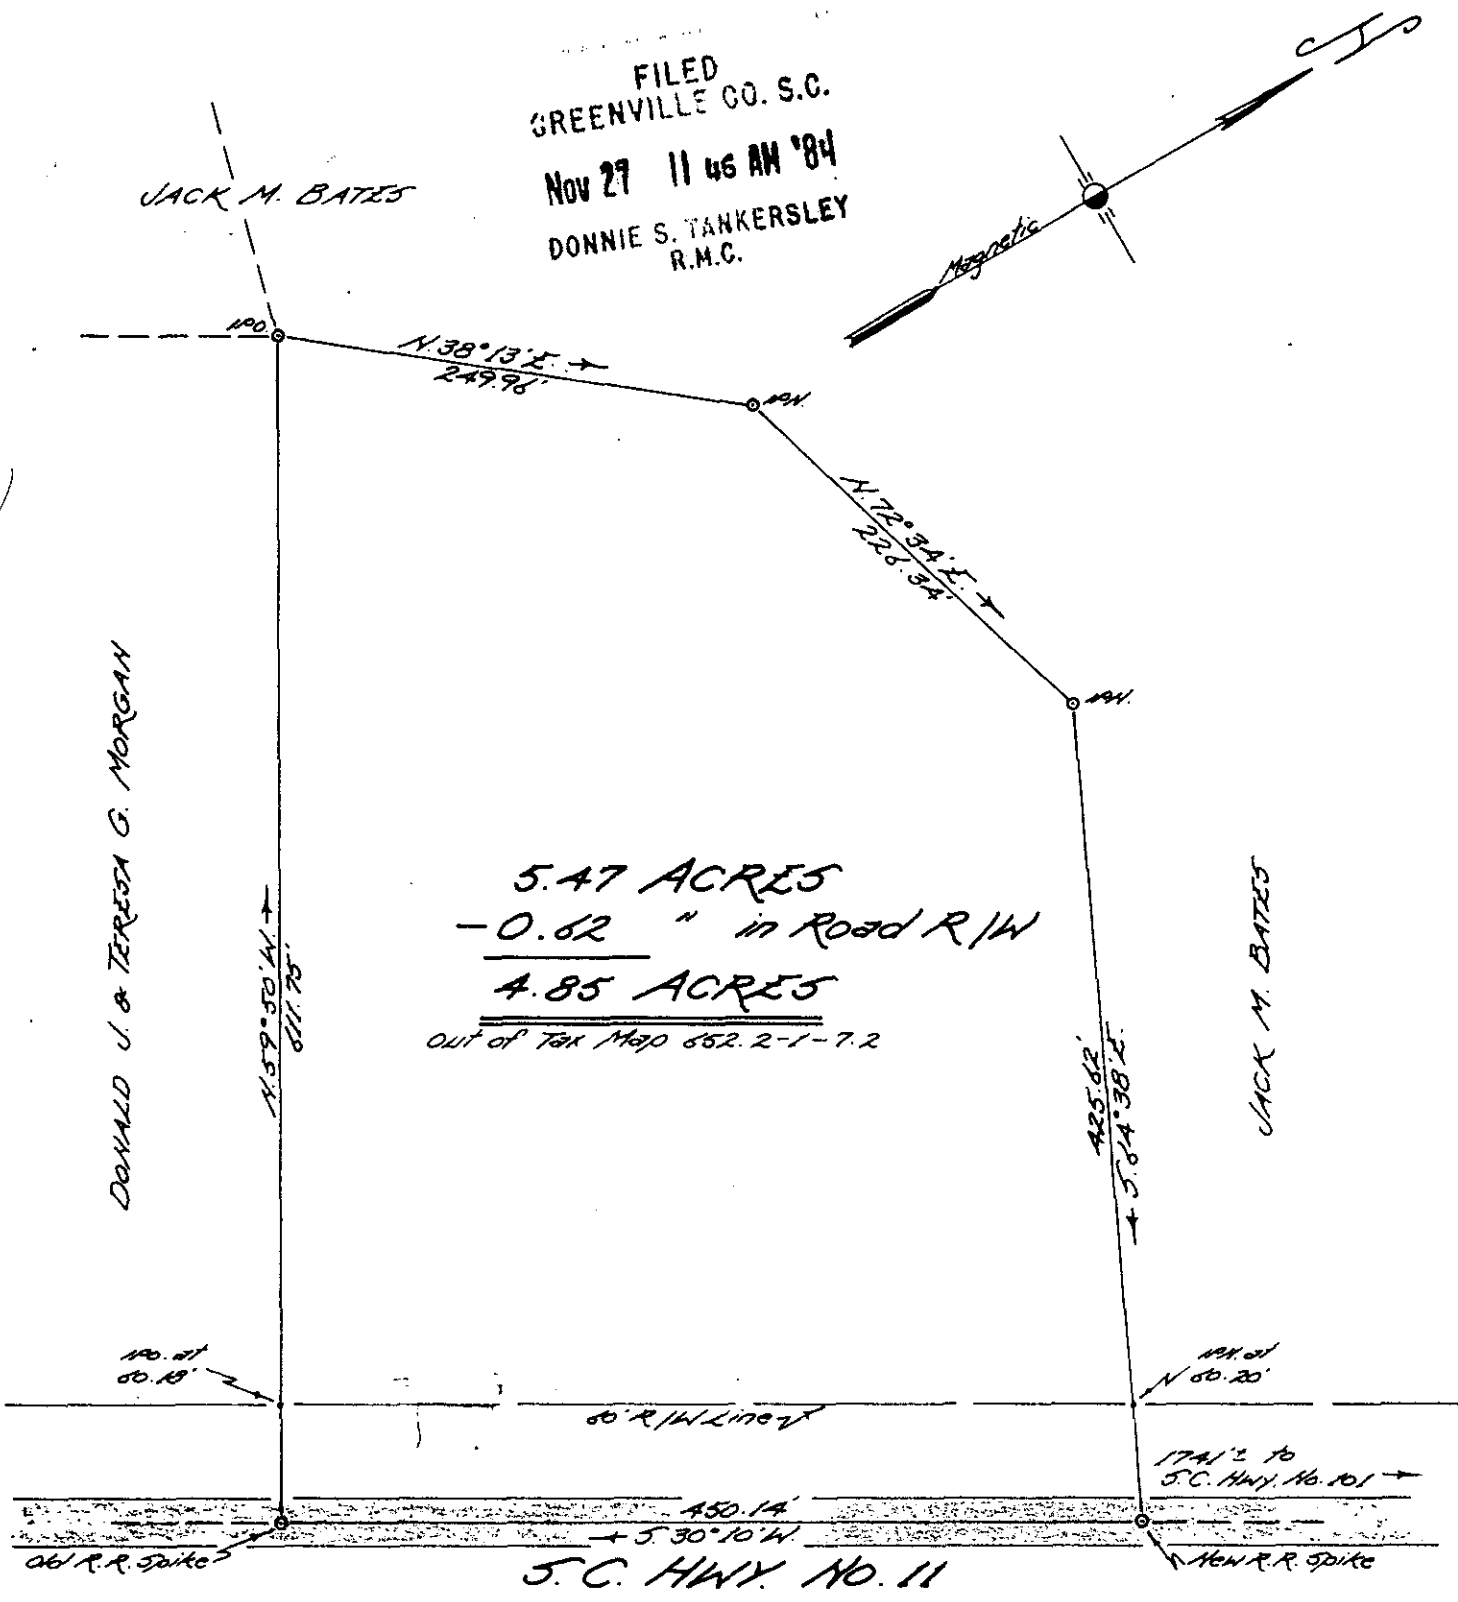

PROPERTY OF
JACK M. BATES

Located approx. 12 miles North of Greer

GREENVILLE COUNTY, SOUTH CAROLINA

SCALE: 1" = 100 FEET JULY 19, 1984



NOV 27 1984

16033

11-C-71

JOHN A. SIMMONS
REGISTERED
SURVEYOR
NO. 2212

I hereby certify that the above
survey is correct

John A. Simmons
Reg. Surveyor #2212

Tri-State Surveyors
109 Few Street
Greer, S. C. 29651

2 NOV 27 84 11 25