
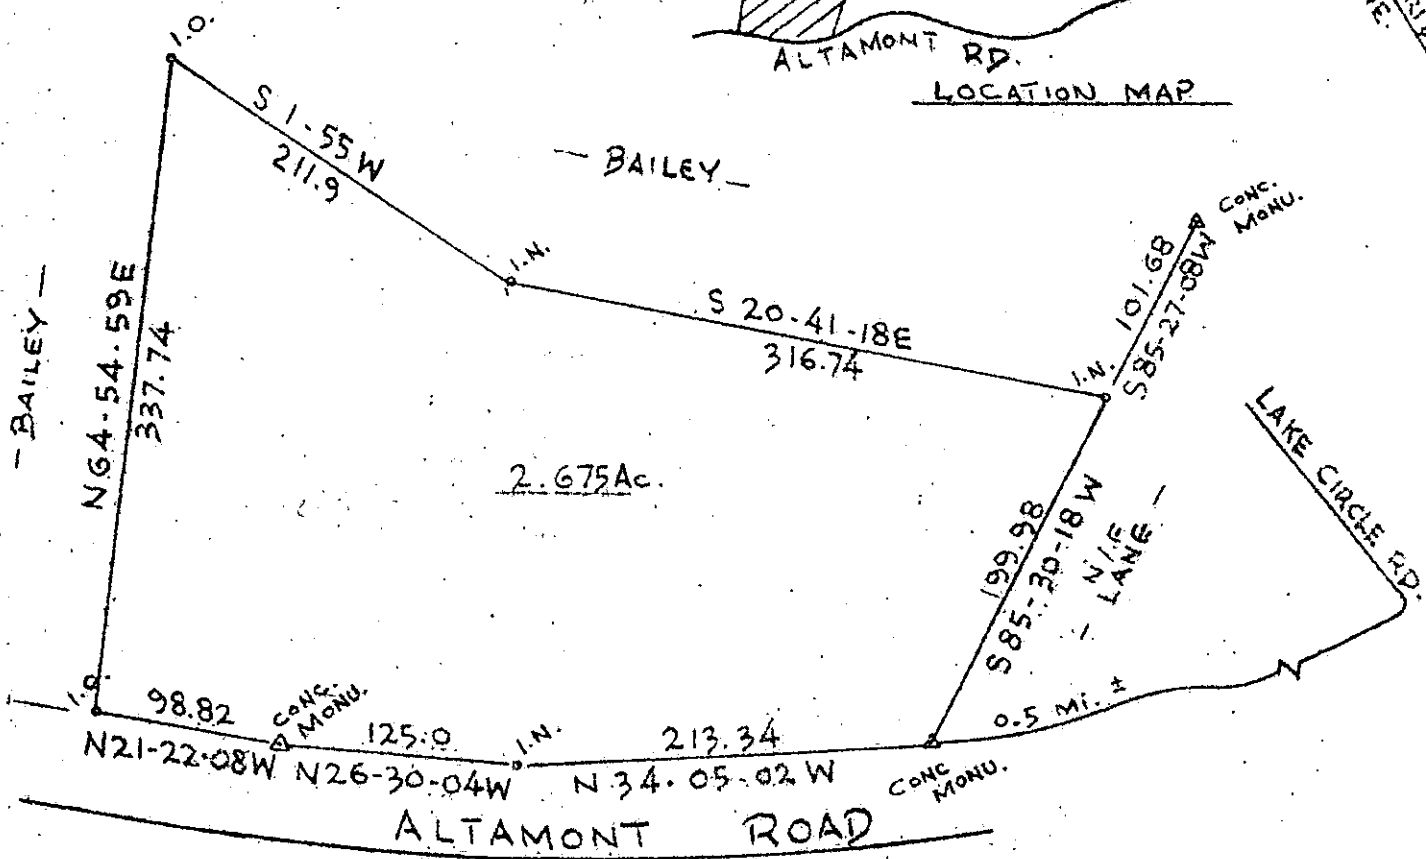
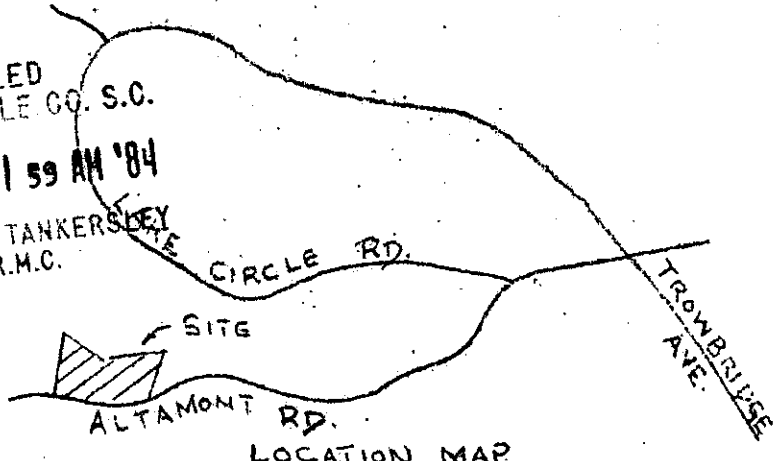


REF. OUT OF BLK. BK 461-1-12

FILED
GREENVILLE CO. S.C.

Nov 28 11 59 AM '84

DONNIE S. TANKERSLEY
R.M.C.

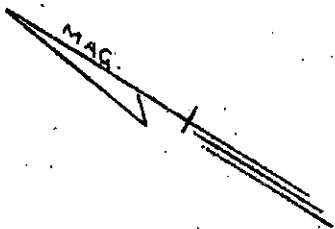

NOTE
SUBJECT TO ALL RECORDED
OR UNRECORDED EASEMENTS
OR RIGHT OF WAYS AND
TO LOCAL ZONING, ETC.

SURVEY FOR
J. EARLE FURMAN, JR.
PARIS MOUNTAIN
GREENVILLE COUNTY, S.C.

SCALE 1"=100' SEPT. 7, 1984



I HEREBY CERTIFY THAT THE RATIO OF
PRECISION OF THE FIELD SURVEY IS 1/7,500+
AS SHOWN & WAS DETERMINED BY THE
D.M.D. METHOD.

James O. ...

11-C-79

NOV 28 1984

16171

PIEDMONT ENGINEERS - ARCHITECTS - PLANNERS
GREENVILLE, S.C.

R.L.S. No. 3320

o I.O. IRON PIN OLD
o I.N. IRON PIN NEW