
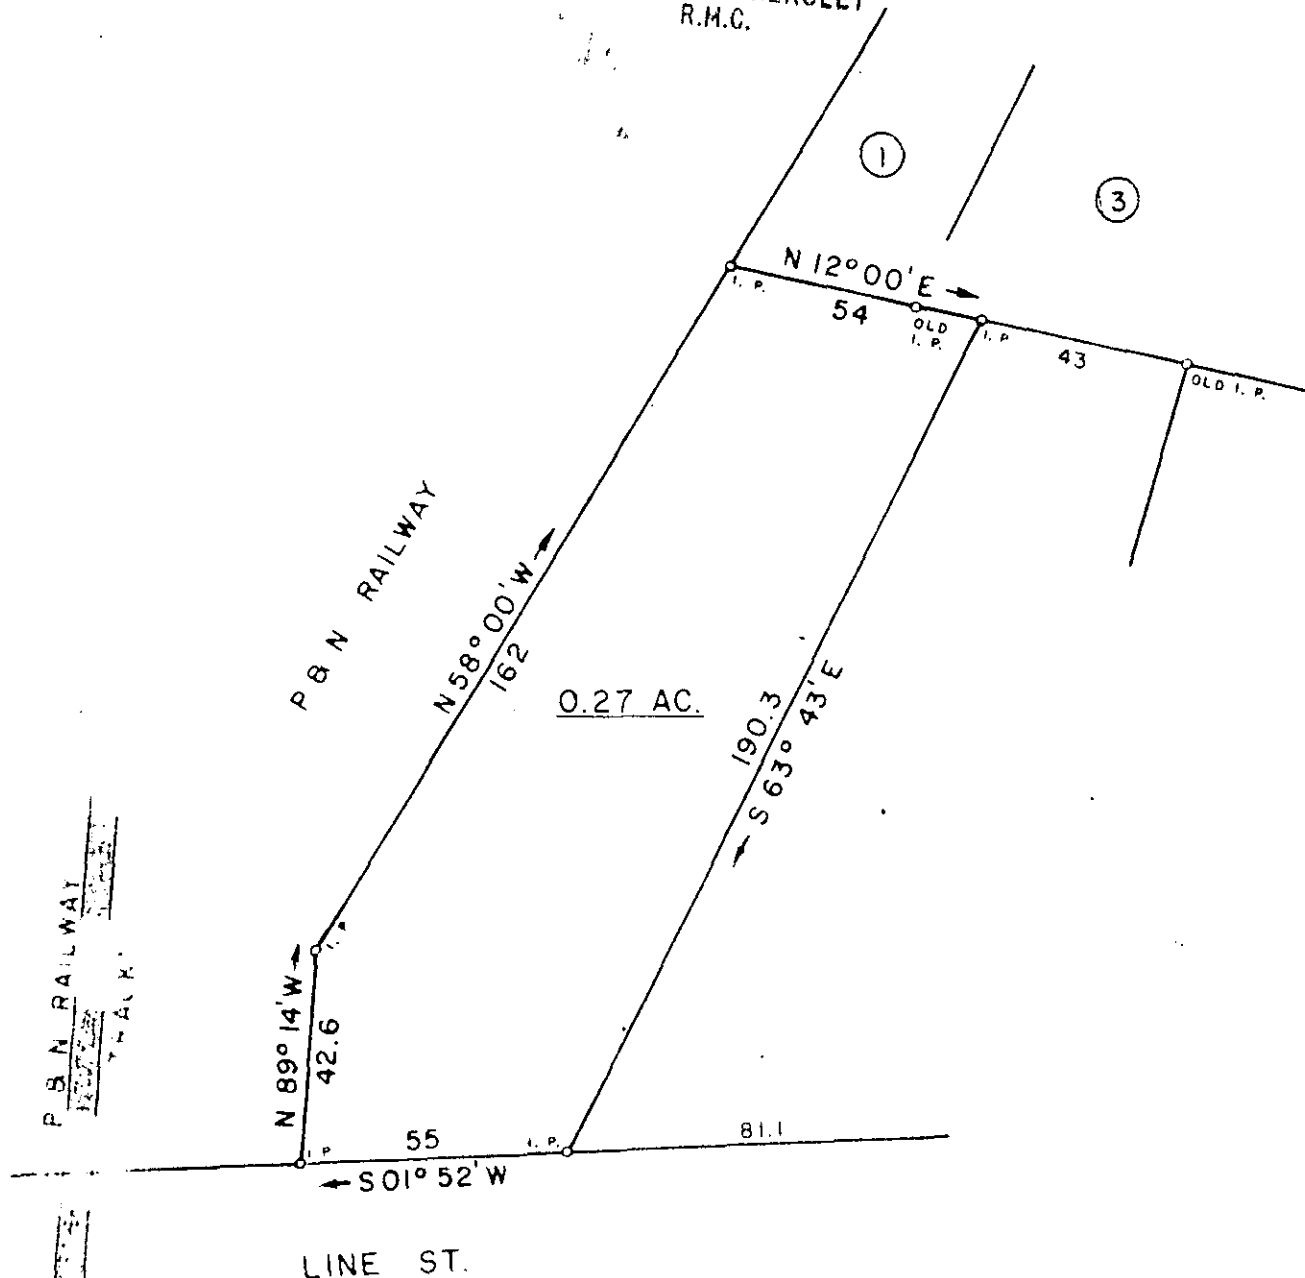


REF DEED BOOK 181, PP 452.

FILED
GREENVILLE CO. S.C.

JAN 8 4 37 PM '85

DONNIE S. FARKERSLEY
R.M.C.

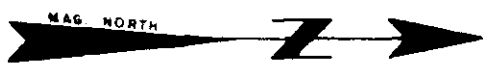

P & N RAILWAY
TRACK

LINE ST.

HIGHLAND
AVE.

20339

11-E-20

JAN 8 1985

I HEREBY CERTIFY THAT THE RATIO OF PRECISION OF THE FIELD SURVEY IS 1/7500 AS SHOWN HEREON AND THE AREAS WERE DETERMINED BY THE D. M. D. METHOD OF AREA CALCULATION.

SURVEY FOR

Estate J. M. MAHAFFEY, ESTATE

LOCATED AT GREER

| | | |
|-----------------------|-------------------------------|--------------------------|
| COUNTY: GREENVILLE | COUNTY BLOCK MAP: G 27-4-5 | STATE: SOUTH CAROLINA |
|-----------------------|-------------------------------|--------------------------|

| | | |
|---------------------|--------------------------|----------------------|
| DATE: JULY 19, 1984 | FIELD CHIEF: B. E. H. | DRAWN BY L. B. M. |
|---------------------|--------------------------|----------------------|

SCALE 1" = 40'



WOLFE & HUSKEY, INC ENGINEERING and SURVEYING
P O BOX 35 LYMAN, S.C. 29365 3 JA. 8 85 113



MEMBER OF THE S. C. SOCIETY OF PROFESSIONAL LAND SURVEYORS NO. 4785