


BABB STREET

WATER & SEWER IN ST R/W

FILED
GREENVILLE CO. S.C.

JAN 18 10 43 AM '85

DONNIE S. TANKERSLEY
P.L.C.

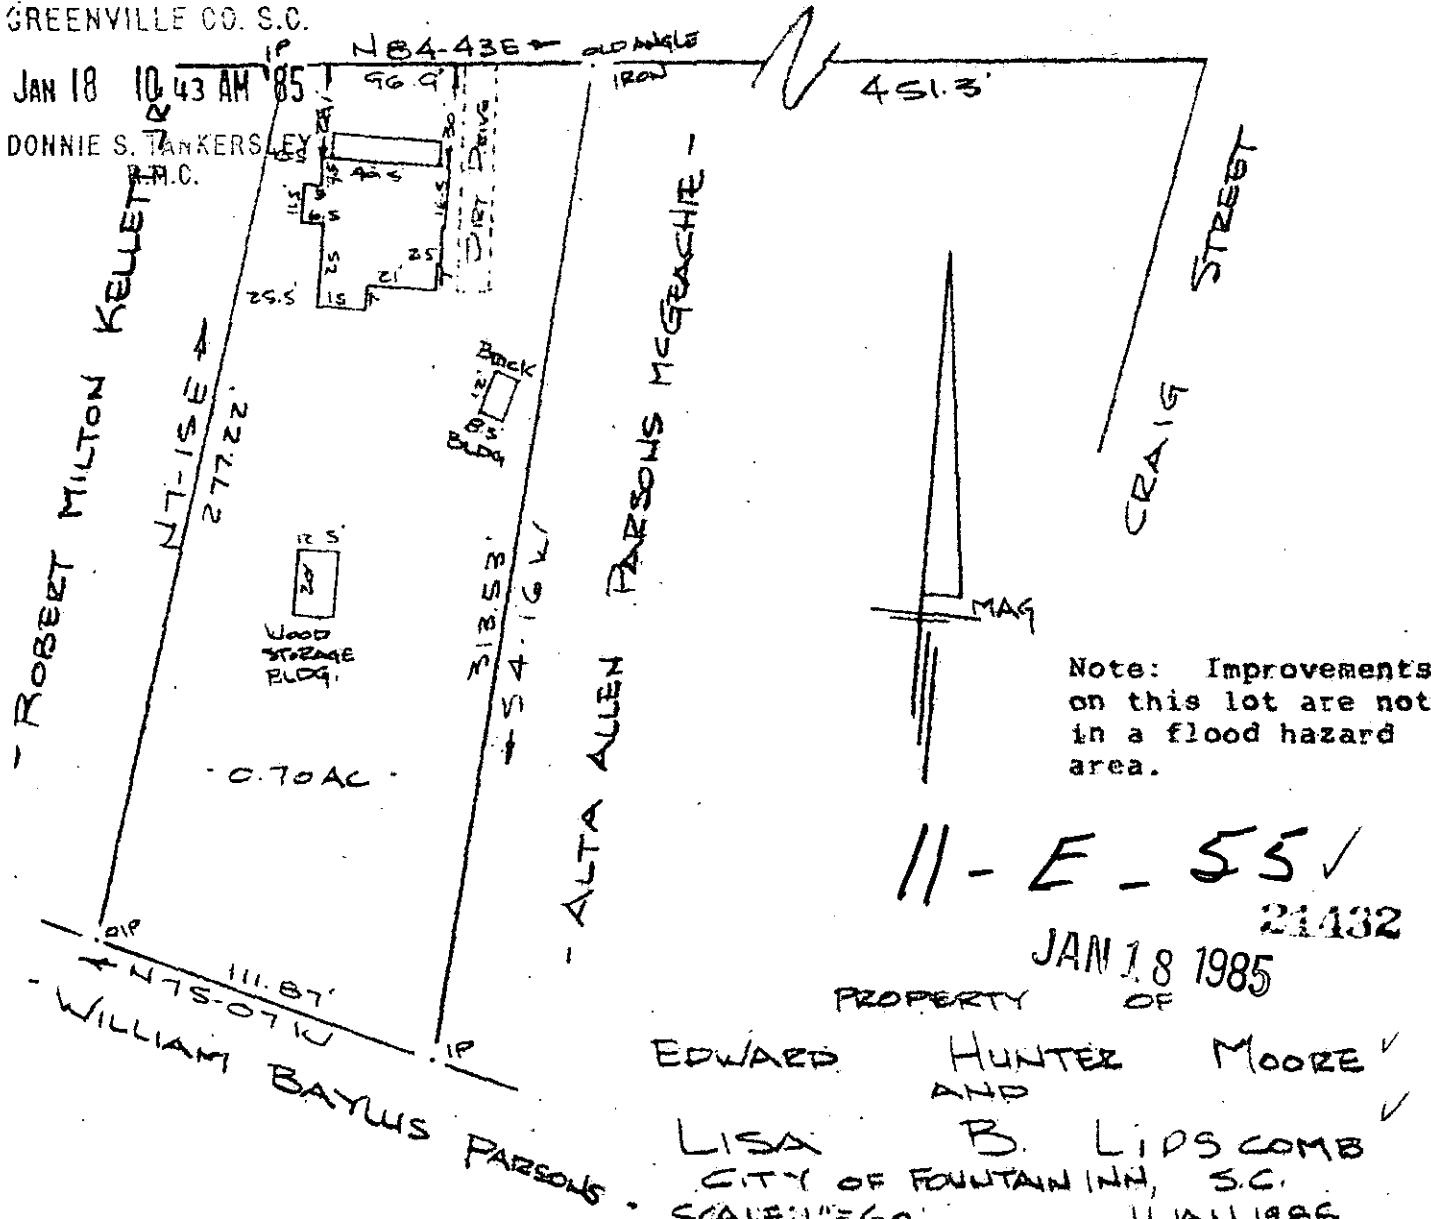

This is to certify that on the 11th day of January, 1985, I surveyed the property shown on this plat, being known as 0.70 acre on plat of PROPERTY OF EDWARD HUNTER MOORE & LISA B. LIPSCOMB and recorded in the RMC Office Greenville County, S. C., in Plat Book at Page ; and that the property lines, walls and buildings are as shown hereon, and that the walls and buildings located on said lot do not encroach or project on adjacent street or property, and that no adjacent walls or buildings encroach or project on said premises, and no power lines cross this property except as shown hereon.

R. B. Bruce
 R. B. Bruce, RLS # 1952
 CO. SURVEYOR
 c. Recordable Plat

CAROLINA SURVEYING
 112 Manly St,
 Greenville, S.C.