



FILED  
 GREENVILLE CO. S.C.  
 APR 4 11 24 AM '85  
 DONNIE S. TAYLORSLEY  
 R.M.C.

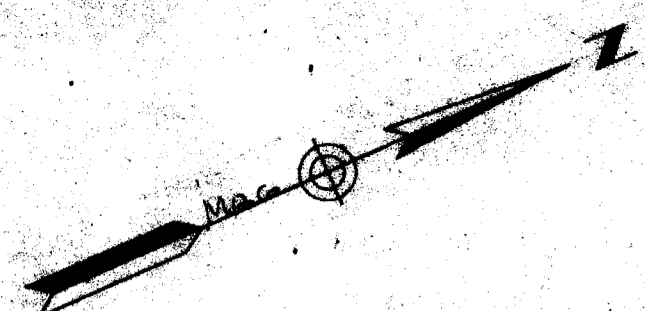


GEORGE H. MCKEE  
 1078-863

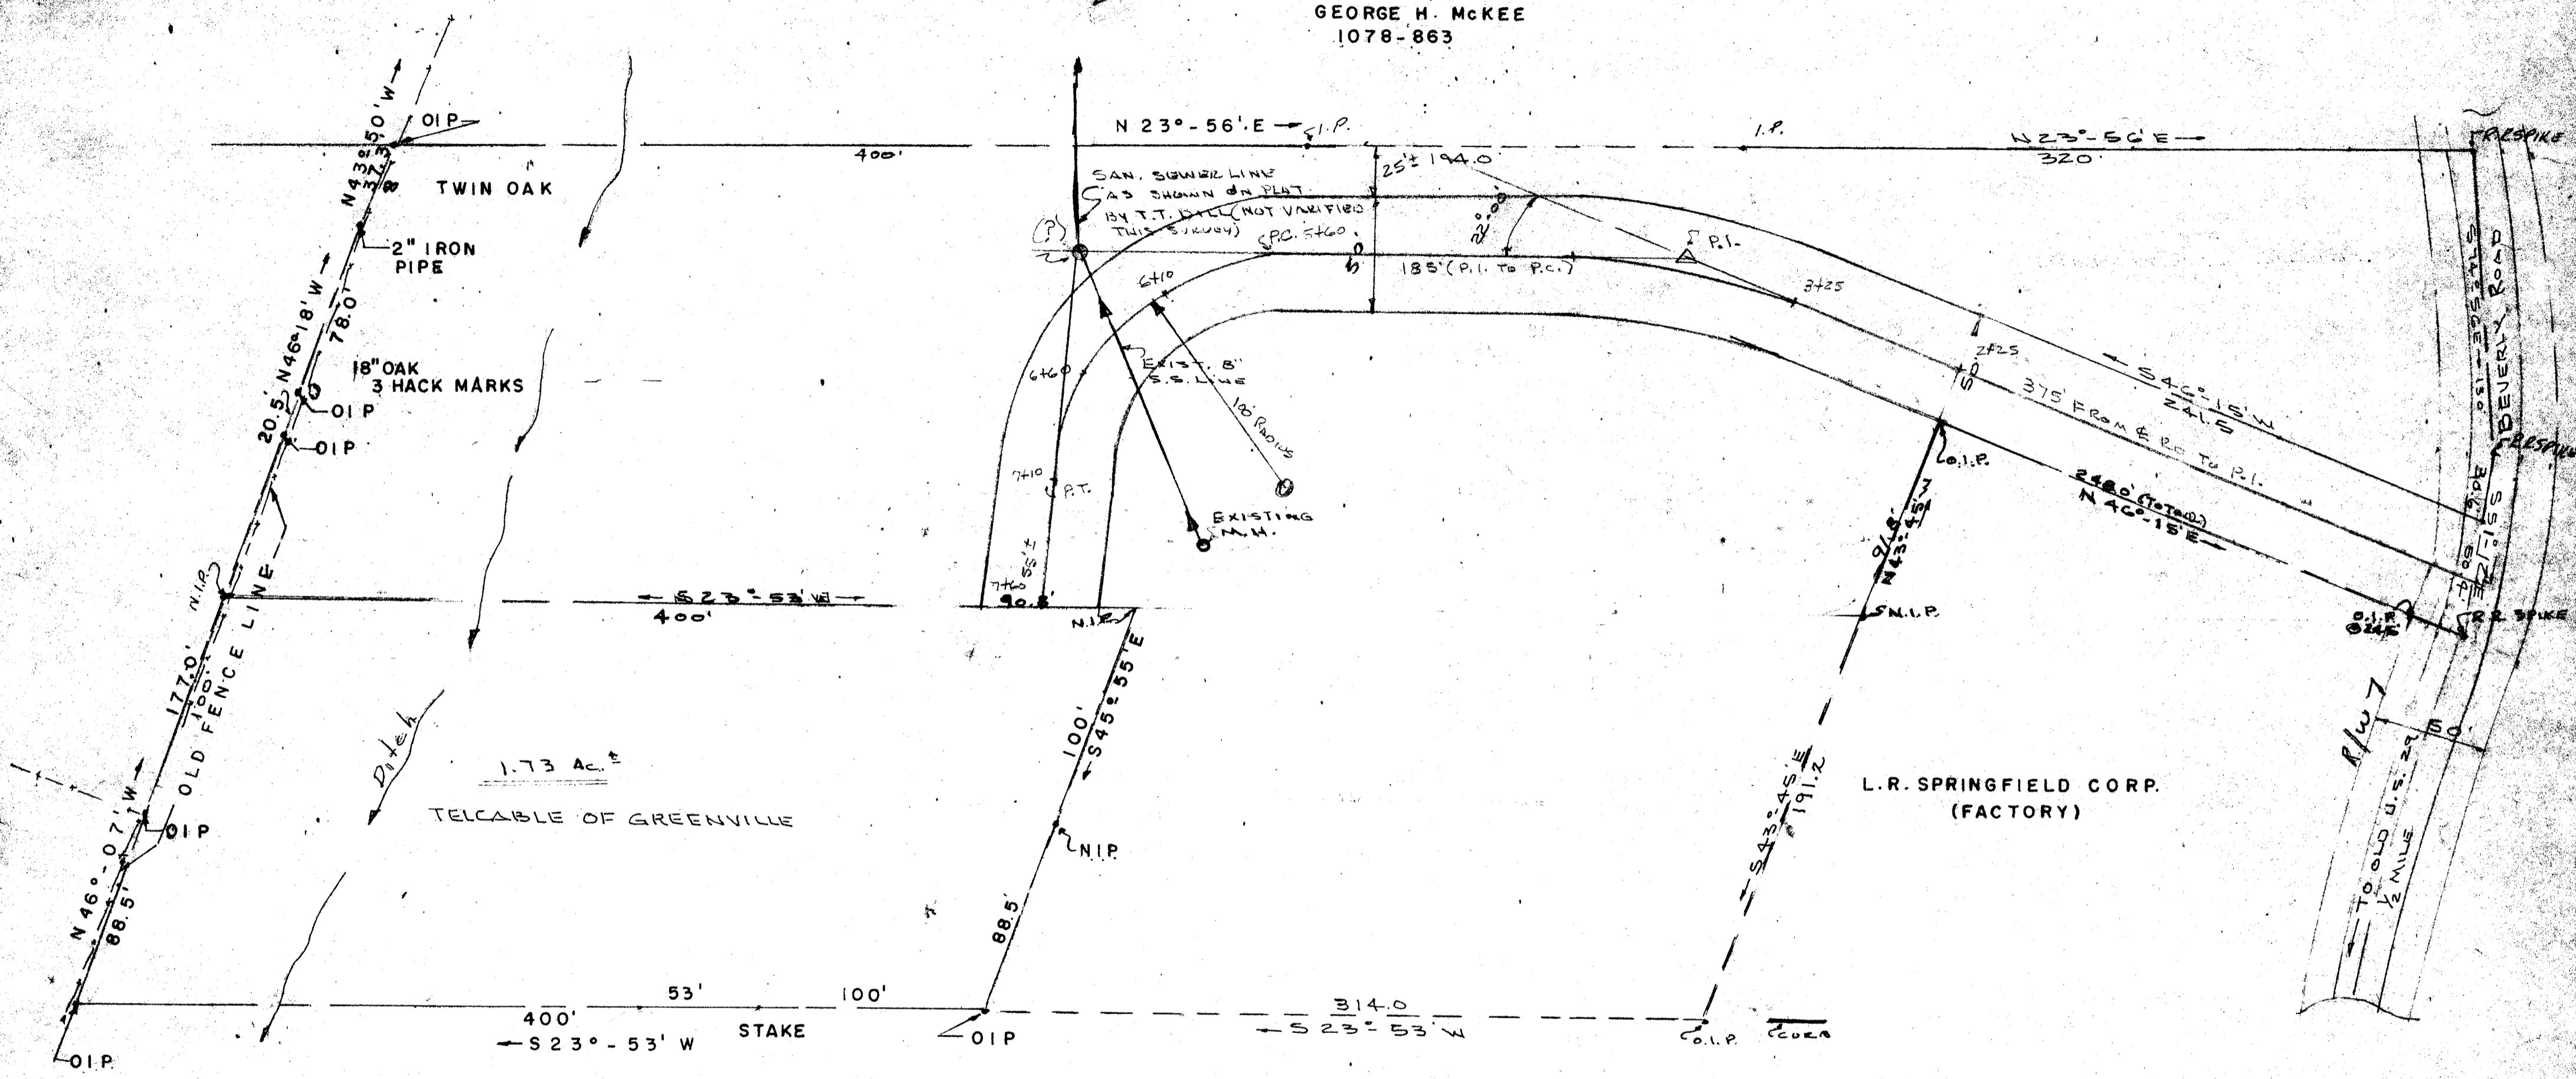

I CERTIFY THE ABOVE TRACT HAS BEEN SURVEYED  
 AND IS AS SHOWN.


11-G-66  
 APR 4 1985

29805

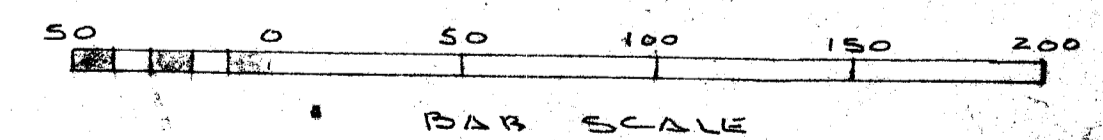

LINES RUN THIS SURVEY \_\_\_\_\_  
 PREVIOUS SURVEY - - - - -

*Kenneth T. Gould*  
 S.C. REG NO 4035

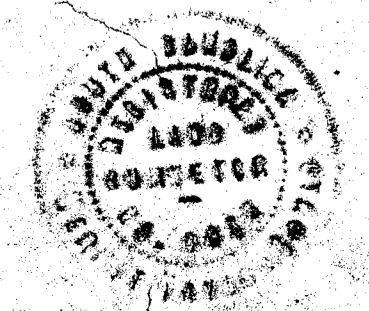

REF. BY T.T. DILL, AUG 11, 1972  
 DEED BK. VOL. 953-617  
 BLK. 13K. P. 9.1-9  
 CHICK SPRING TOWNSHIP  
 GREENVILLE CO., GREENVILLE S.C.

*Kenneth T. Gould*

PROPERTY OF <b>EUGENE SZABO</b>	
SCALE 1" = 50'	APPROVED BY: _____
DATE 2-25-85	DRAWN BY K.T.G.
GOULD & ASSOC. SURVEYORS S.C.	
DRAWING NUMBER 2482-A	