
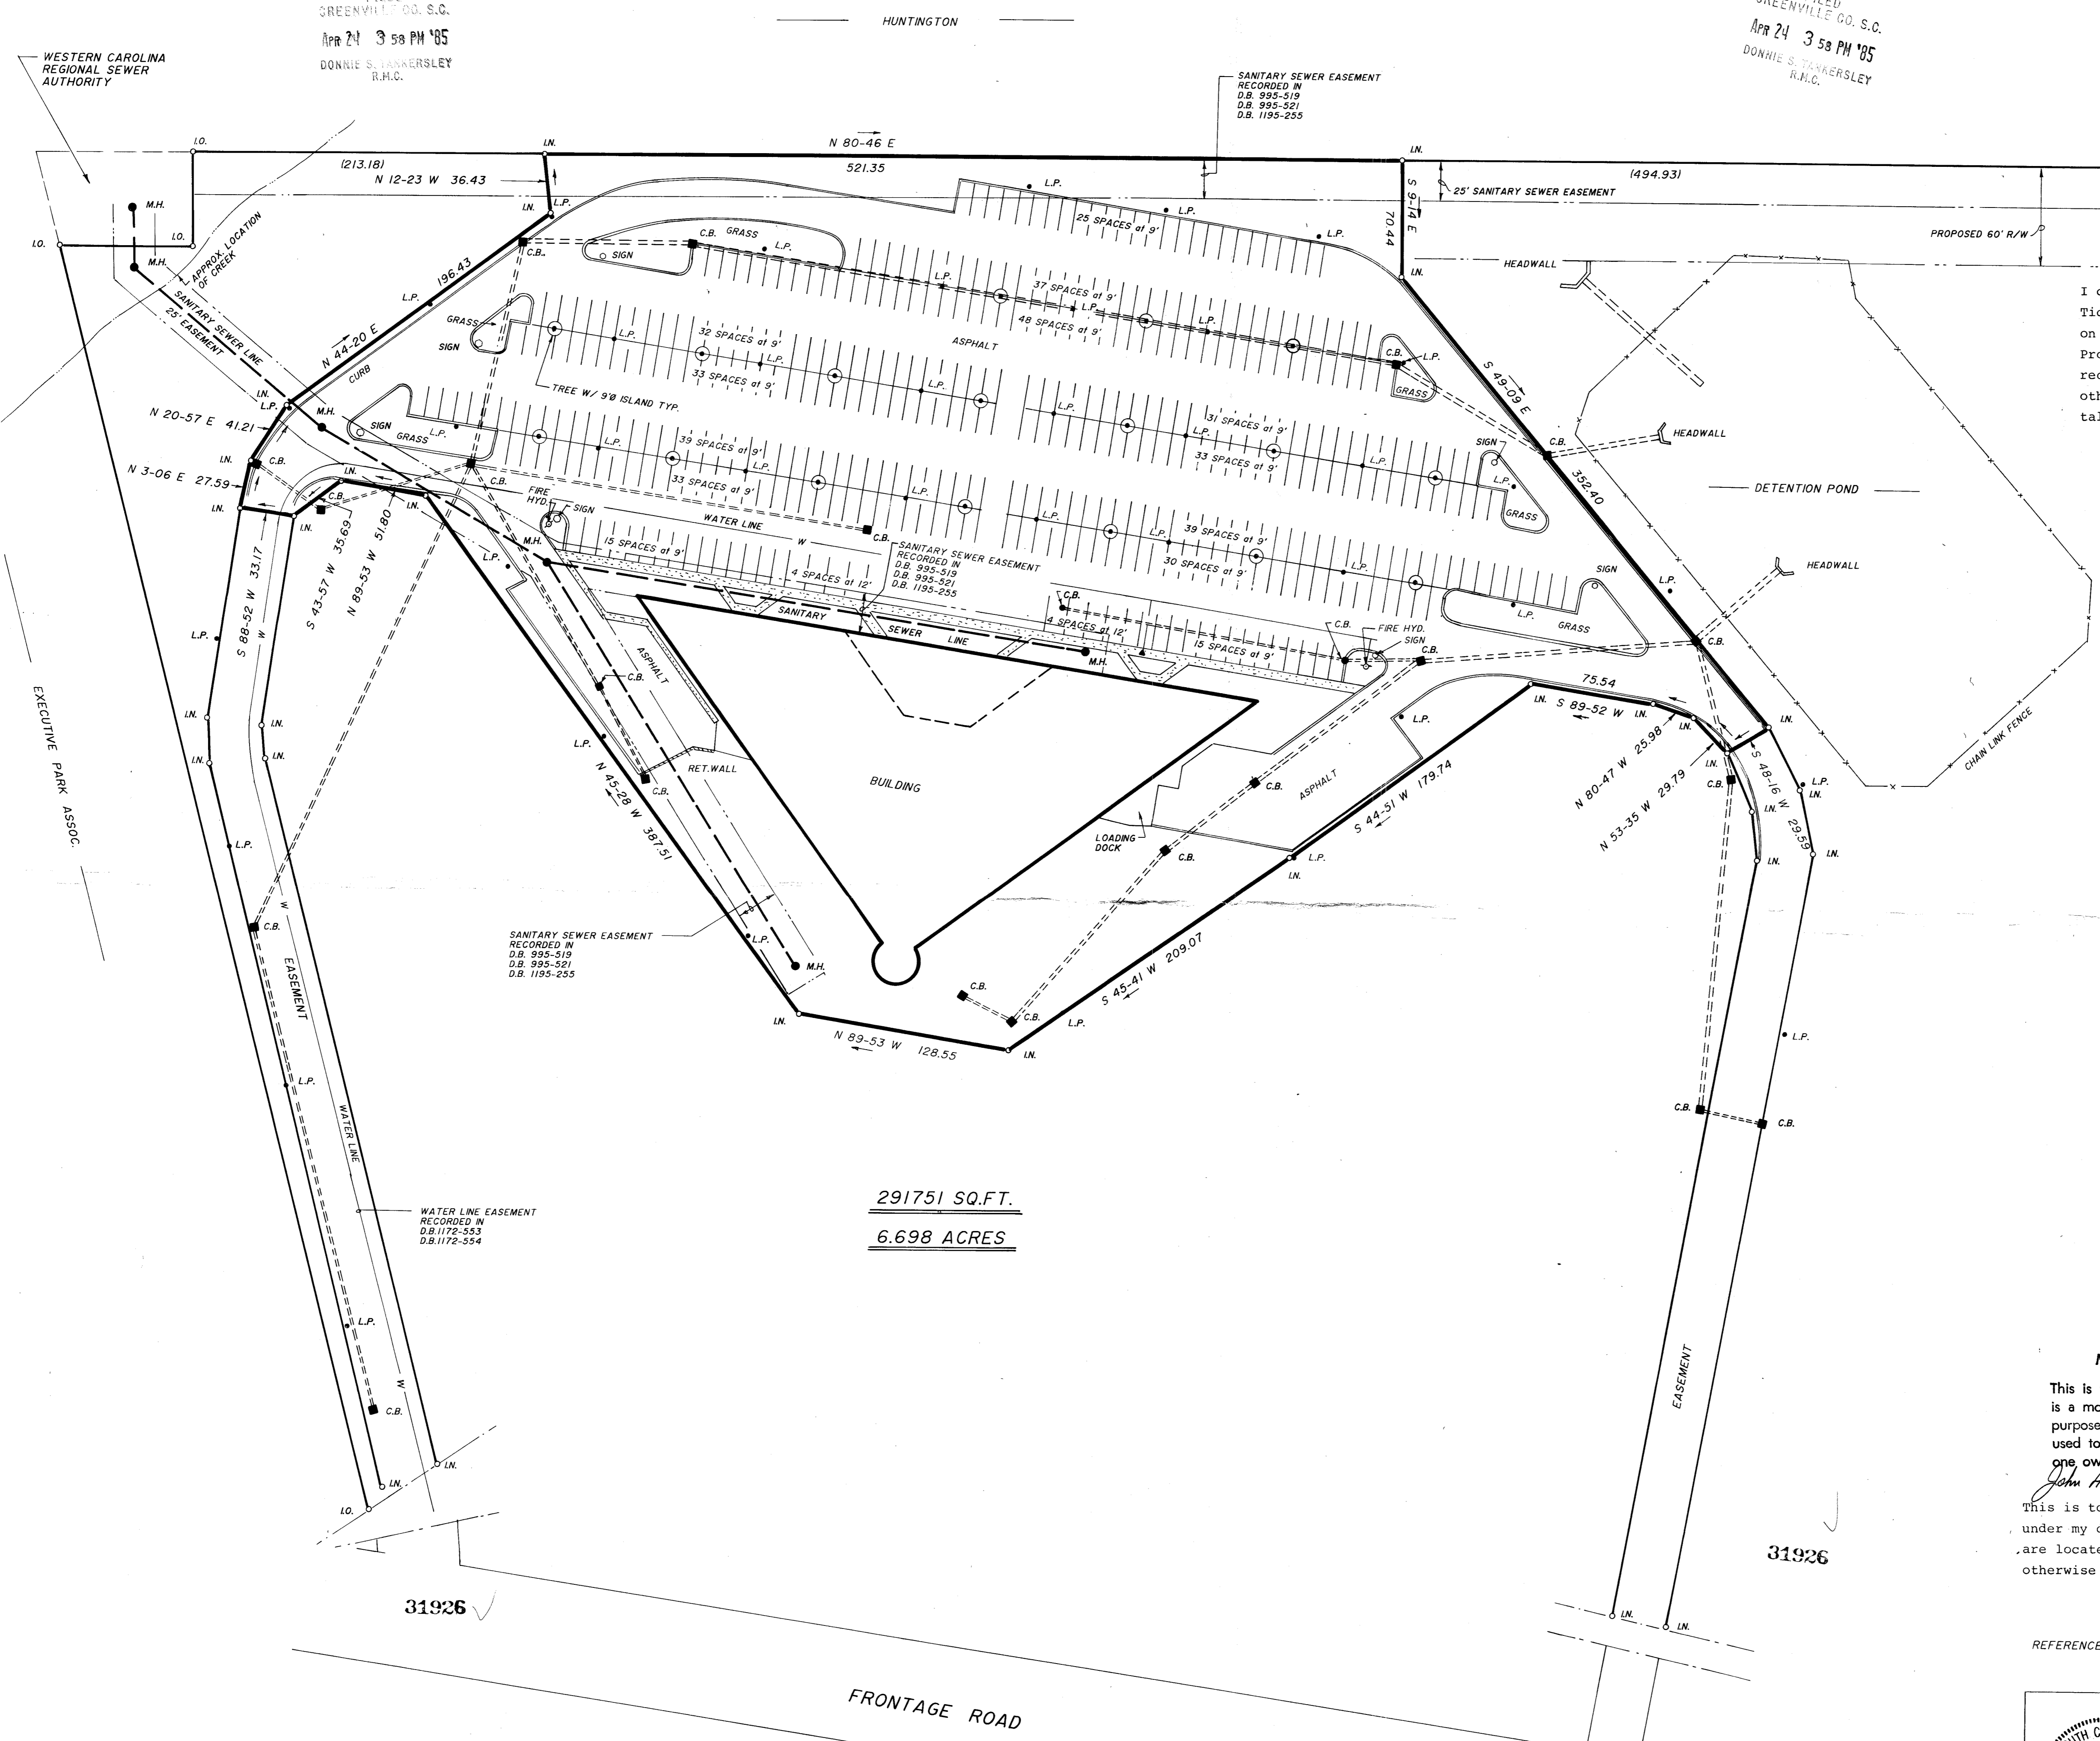
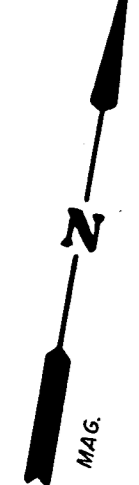


FILED GREENVILLE CO. S.C.
APR 24 3 58 PM '85
DONNIE S. TANKERSLEY R.H.C.

FILED GREENVILLE CO. S.C.
APR 24 3 58 PM '85
DONNIE S. TANKERSLEY R.H.C.

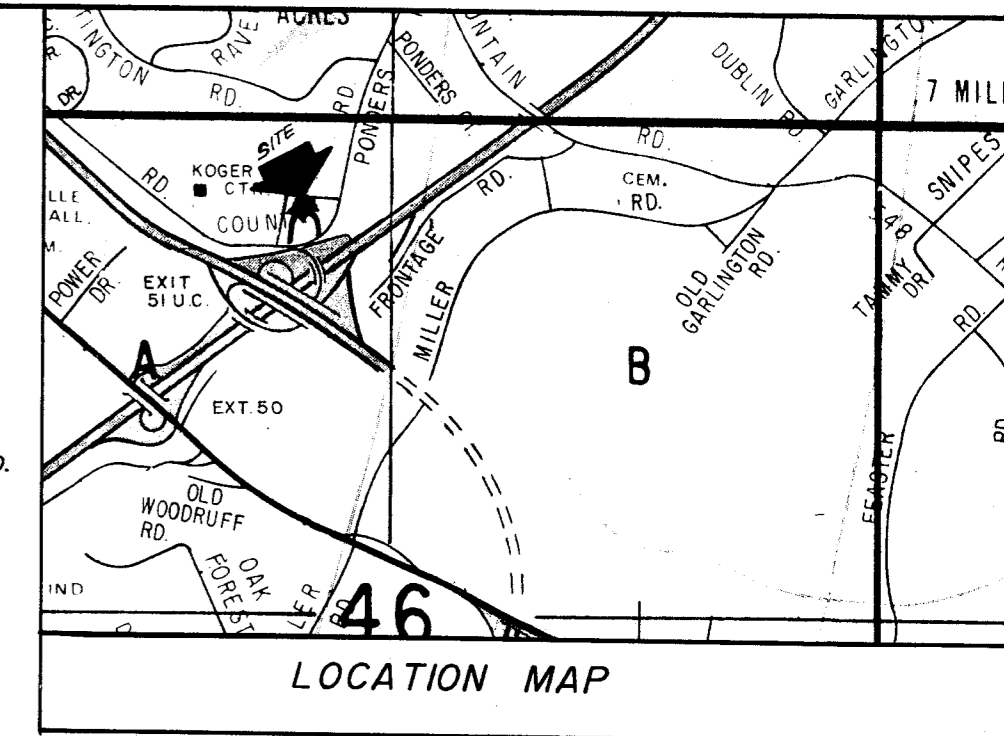

I certify to Provident National Assurance Company and Titor Title Insurance Company that the property shown on this plat was surveyed under my direct supervision. Property lines and improvements shown are located correctly and that no visible encroachments exist unless otherwise shown. I further certify that there is a total of 418 parking spaces on such property.

James R. Freeland
James R. Freeland RLS & PE 4781






11-G-91

MORTGAGE PLAT

This is not a subdivision. This is a mortgage plat for financial purposes only and is not to be used to transfer property from one owner to another.
John H. DeWing Jr. 4/19/85

I hereby certify that the ratio of precision of the field survey is 1/5,000 as shown hereon and the area was determined by DMD Method.
James R. Freeland
James R. Freeland RLS & PE 4781

This is to certify that the property shown on this plat was surveyed under my direct supervision. Property lines and improvements shown are located correctly and that no visible encroachments exist unless otherwise shown.


James R. Freeland
James R. Freeland RLS & PE 4781

REFERENCE: PLAT BOOK 11 G- 55

APR 24 1985

291751 SQ.FT.
6.698 ACRES

	STATE OF SOUTH CAROLINA GREENVILLE COUNTY	FREELAND & ASSOCIATES Engineers & Land Surveyors GREENVILLE, S.C.
	SURVEY FOR BUILDER MARTS OF AMERICA	SURVEY J.C. DRAWN B.R. CHECK L.C. SCALE 1" = 50' DATE MARCH 25, 1985 2002 NO. 12663-1

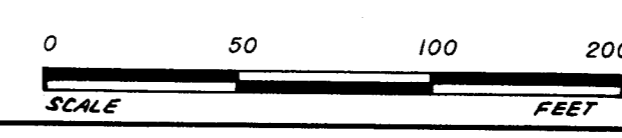

11-G-90