



Reference: See Plat Of Property Of Clark Johnson
By W. J. Riddle, Dated Feb., 1946.

See Plat Of Property Of T. Walter Brasher
By C. C. Jones, Dated Jan. 29, 1974.

Legend: I.O. --- Old Iron Pin
I.N. --- New Iron Pin

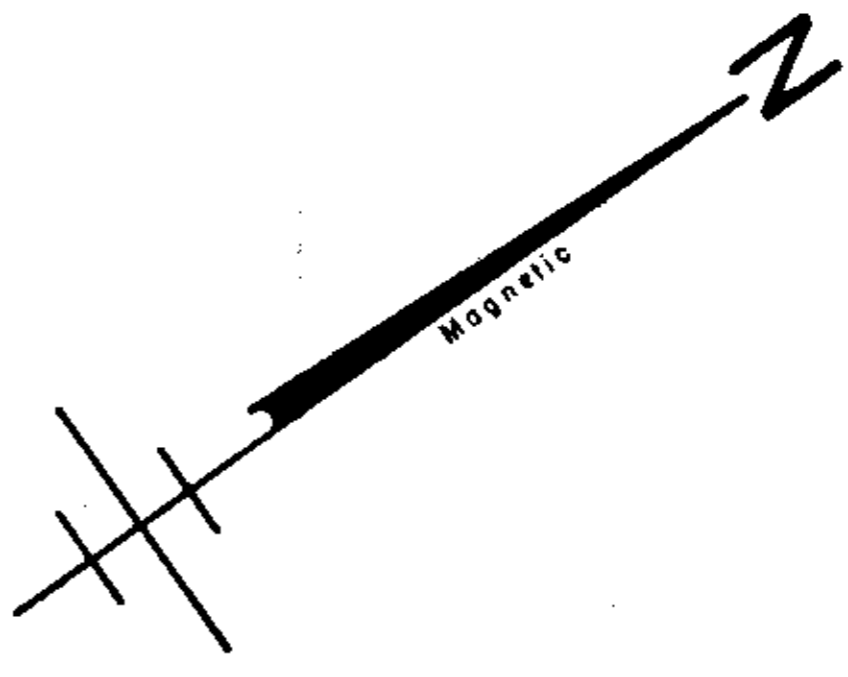

FILED
MAY 14 8 54 AM 1985
DONNIE R. HICKS, CLERK

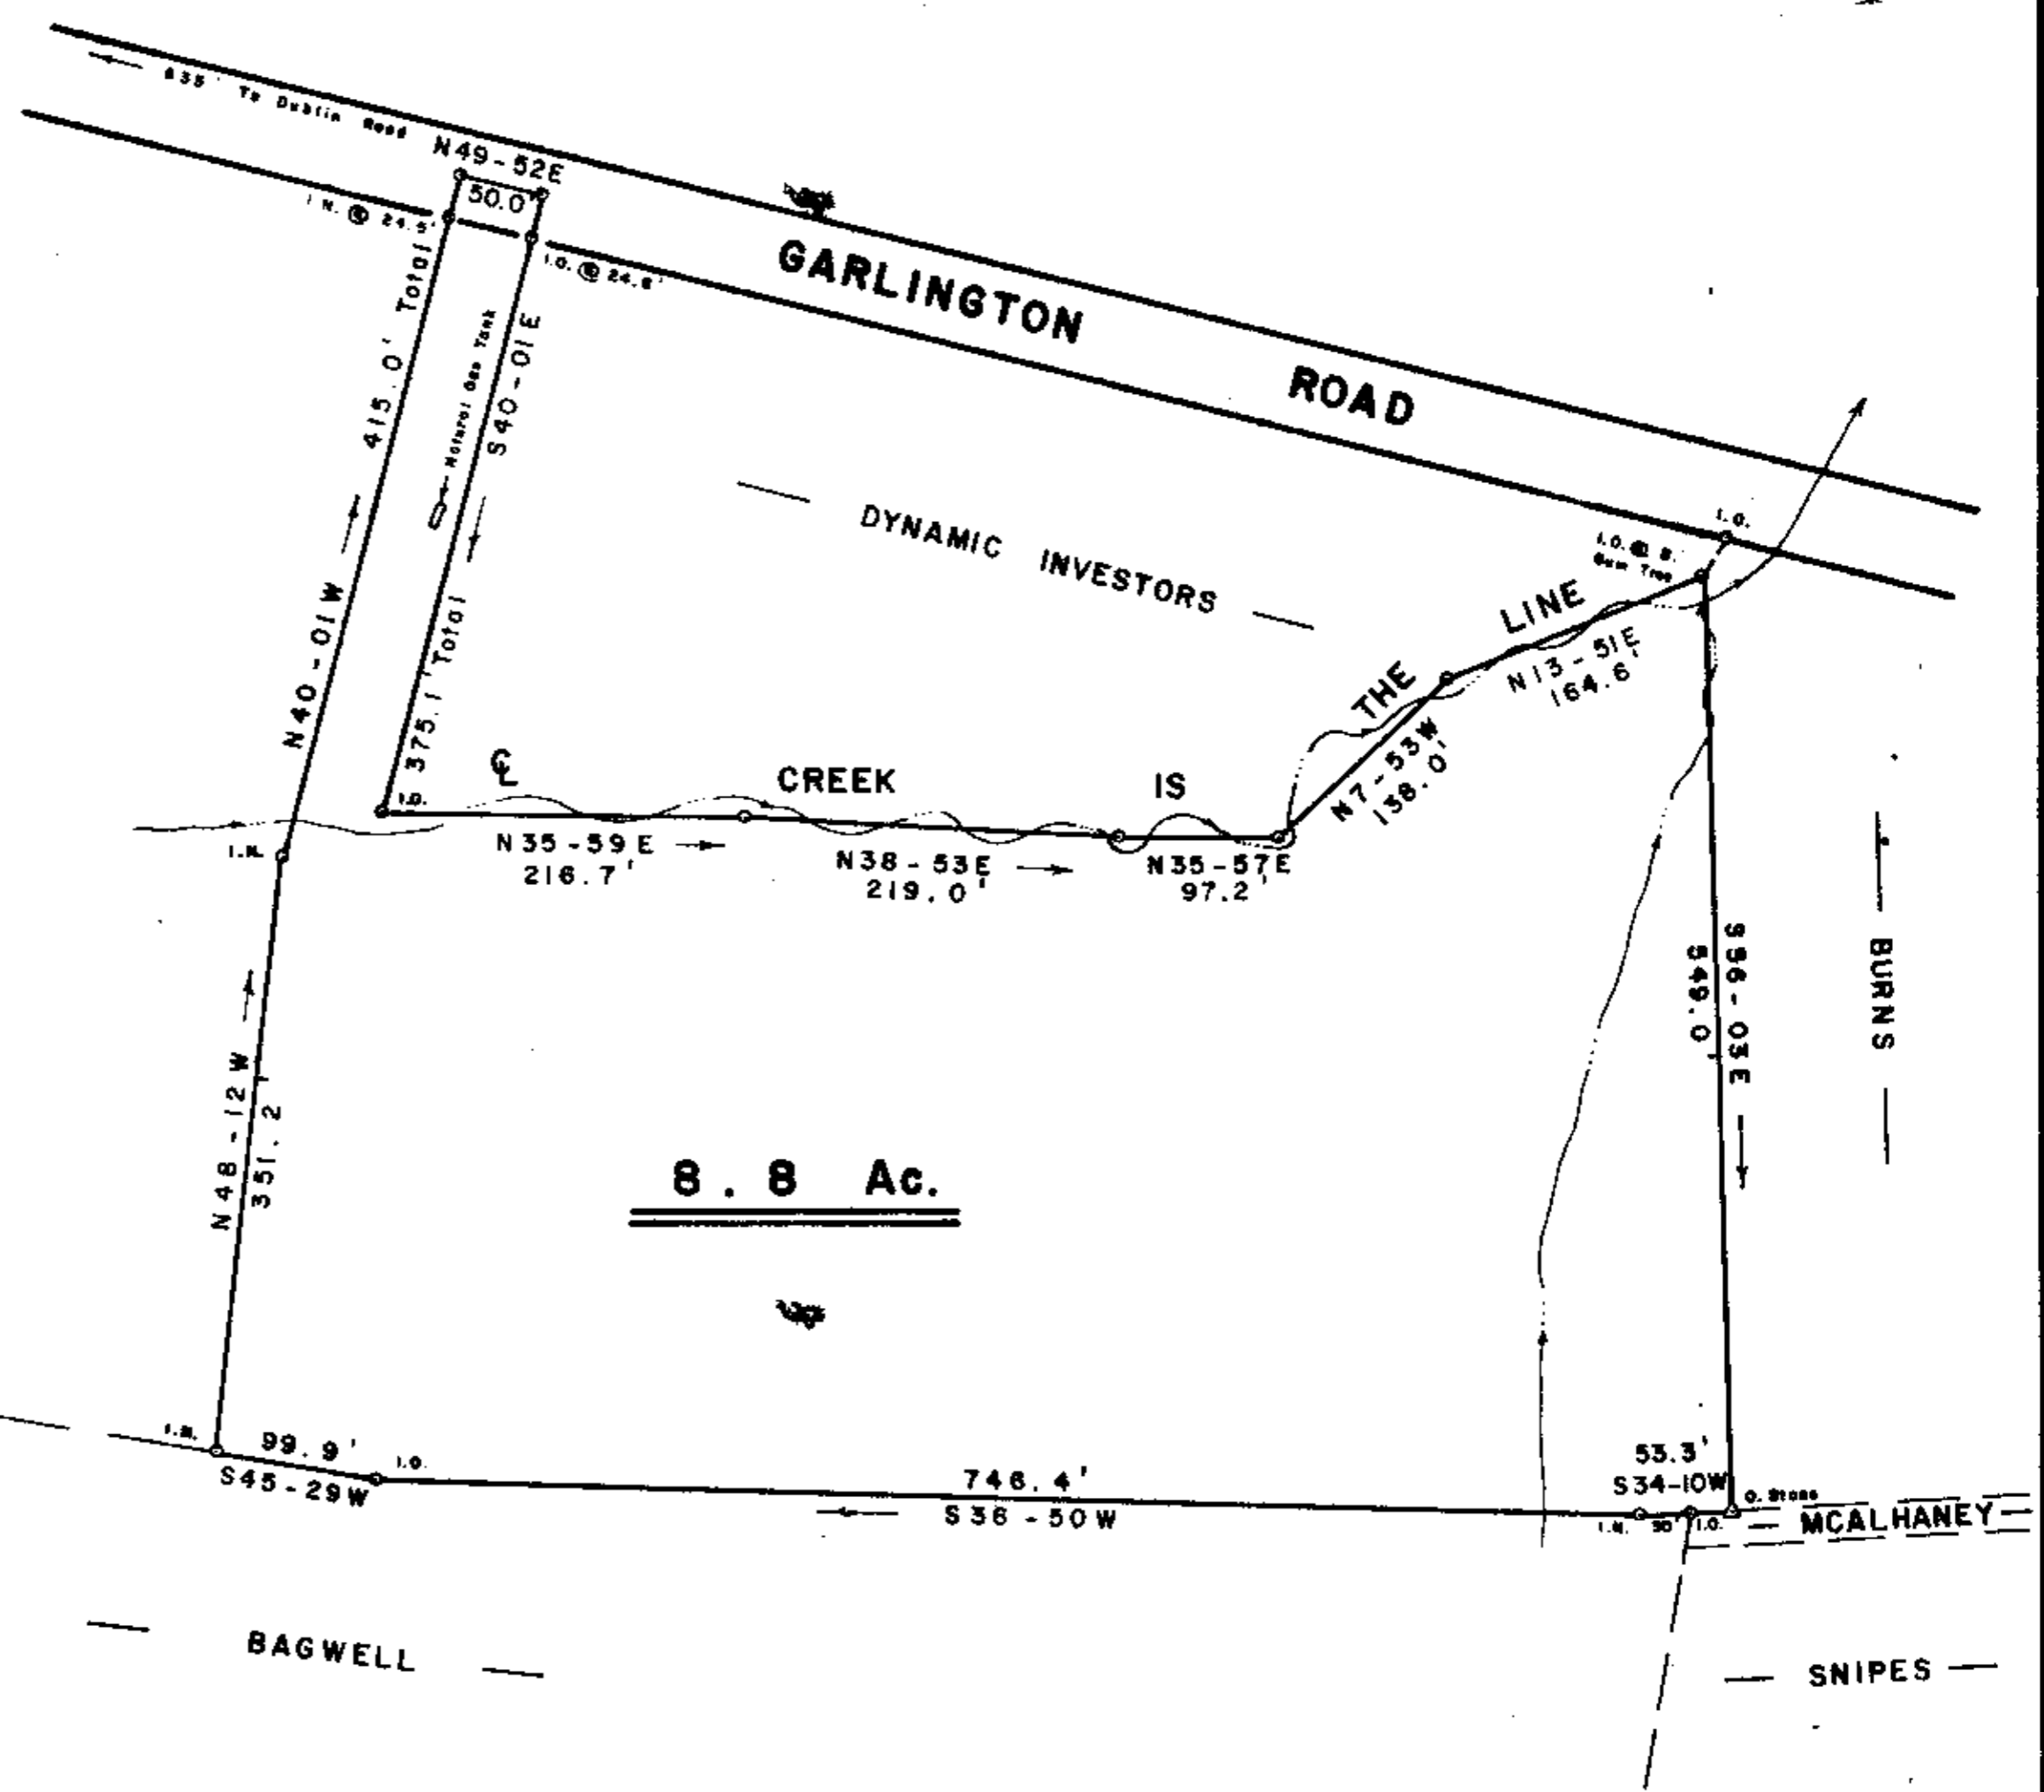


SURVEY FOR
DUNLAP PROPERTIES
NEAR GREENVILLE GREENVILLE CO.
SOUTH CAROLINA
APRIL 4, 1985

MAY 14 1985

11P-12

WRW
W. R. WILLIAMS, JR.
ENGR./SURVEYOR, Inc.
P.E. & L.S. No. 3979
13 S. MAIN STREET
TRAVELERS REST, S.C.
29690

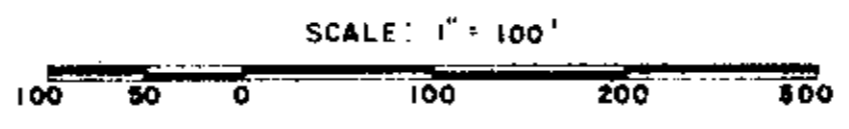

I hereby certify that the area of precision of the field survey is as shown hereon and the area was determined by D.M.B. method of area calculation.
34544
W.R. Williams, Jr.
P.E. & L.S. No. 3979