


CRU...
JUN 7 9 42 AM '85
... HUSKEY

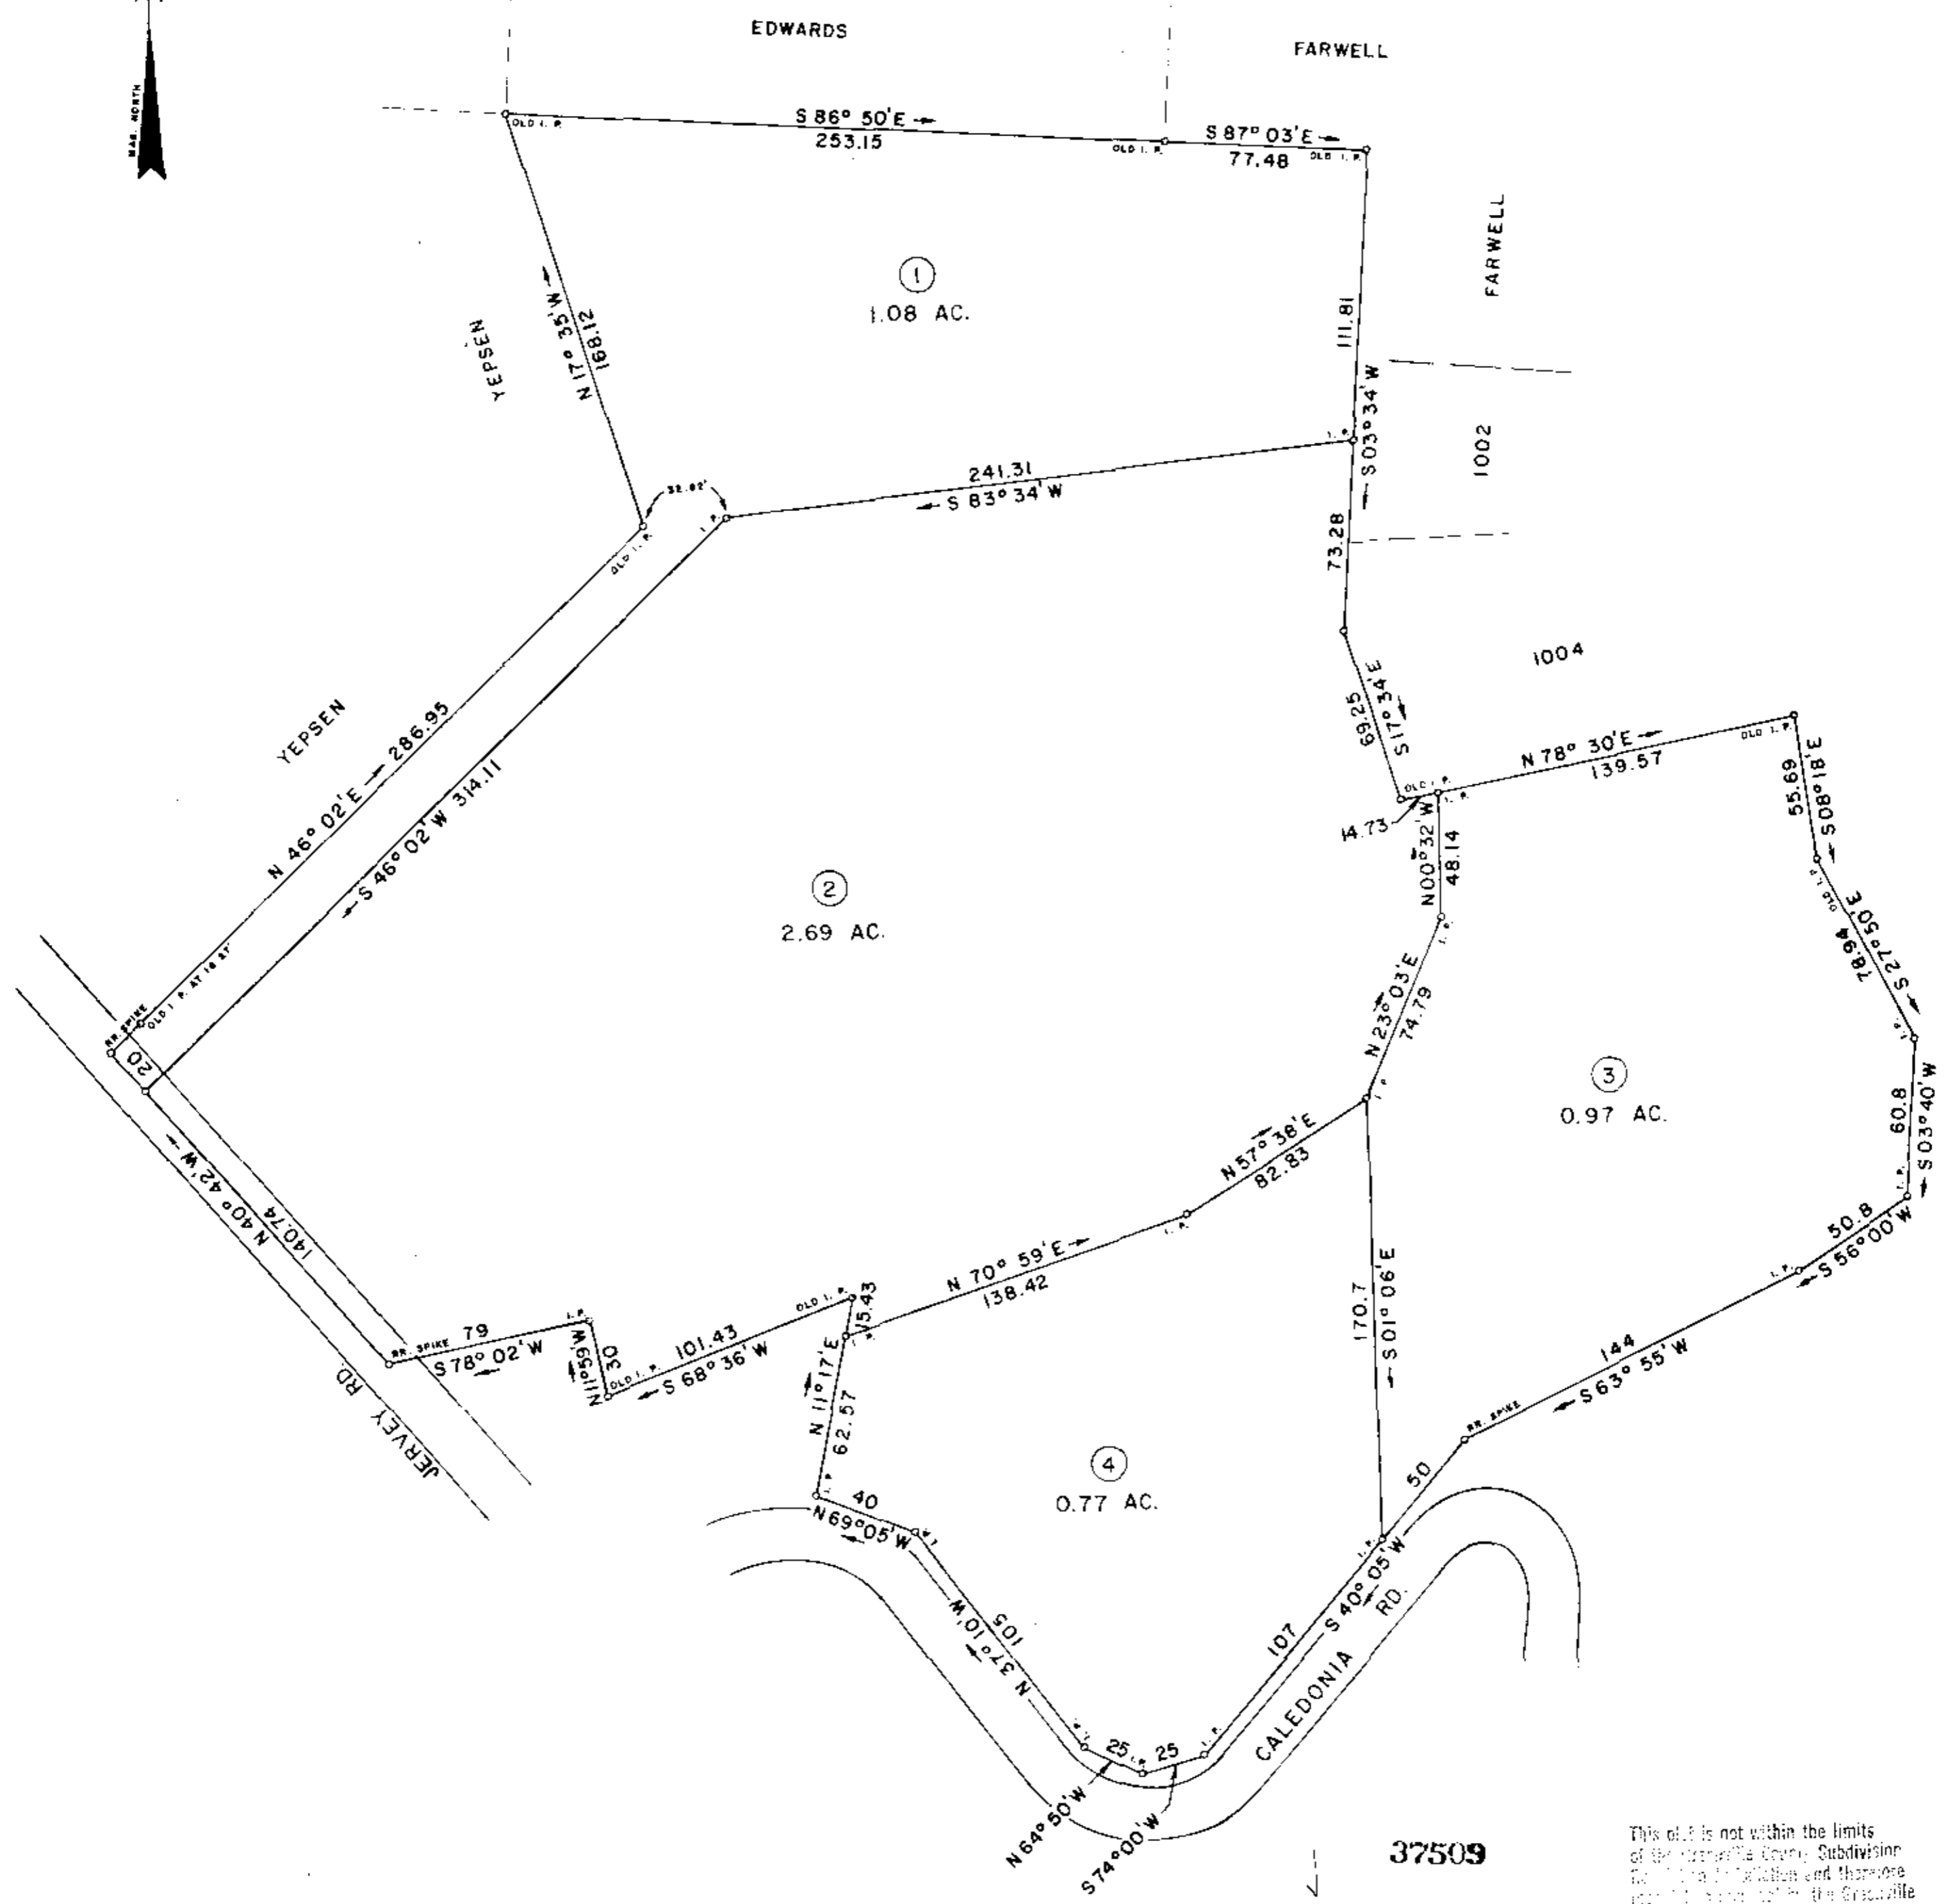


This plot is not within the limits of the Greenville County Subdivision Department and therefore is not subject to the Greenville County Planning Commission's review.
6-7-85 Joseph C. Little
Greenville County Planning Commission

11-P-29
JUN 7 1985

I HEREBY CERTIFY THAT THE RATIO OF PRECISION OF THE FIELD SURVEY IS 1/7500 AS SHOWN HEREON AND THE AREAS WERE DETERMINED BY THE D. M. D. METHOD OF AREA CALCULATION; AND THAT THIS PROPERTY IS (IS NOT) IN ANY FLOOD HAZARD AREA.

SURVEY FOR		
DUDLEY J. and BARBARA G. STROUP		
LOCATED NEAR TRYON		
COUNTY: GREENVILLE	COUNTY BLOCK MAP: 624.3 - 2 - 39	STATE: SOUTH CAROLINA
DATE: JUNE 5, 1985	FIELD CHIEF: G. A. WOLFE	DRAWN BY: L. B. M.
SCALE 1" = 50'		
WOLFE & HUSKEY, INC - ENGINEERING and SURVEYING P O BOX 35 - LYMAN, S. C 29365		

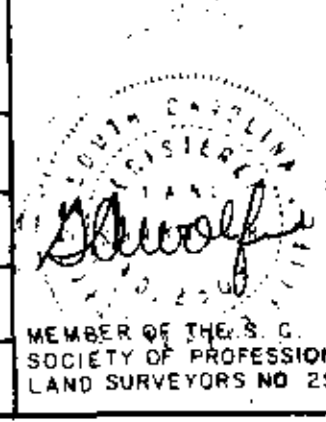

31A01