
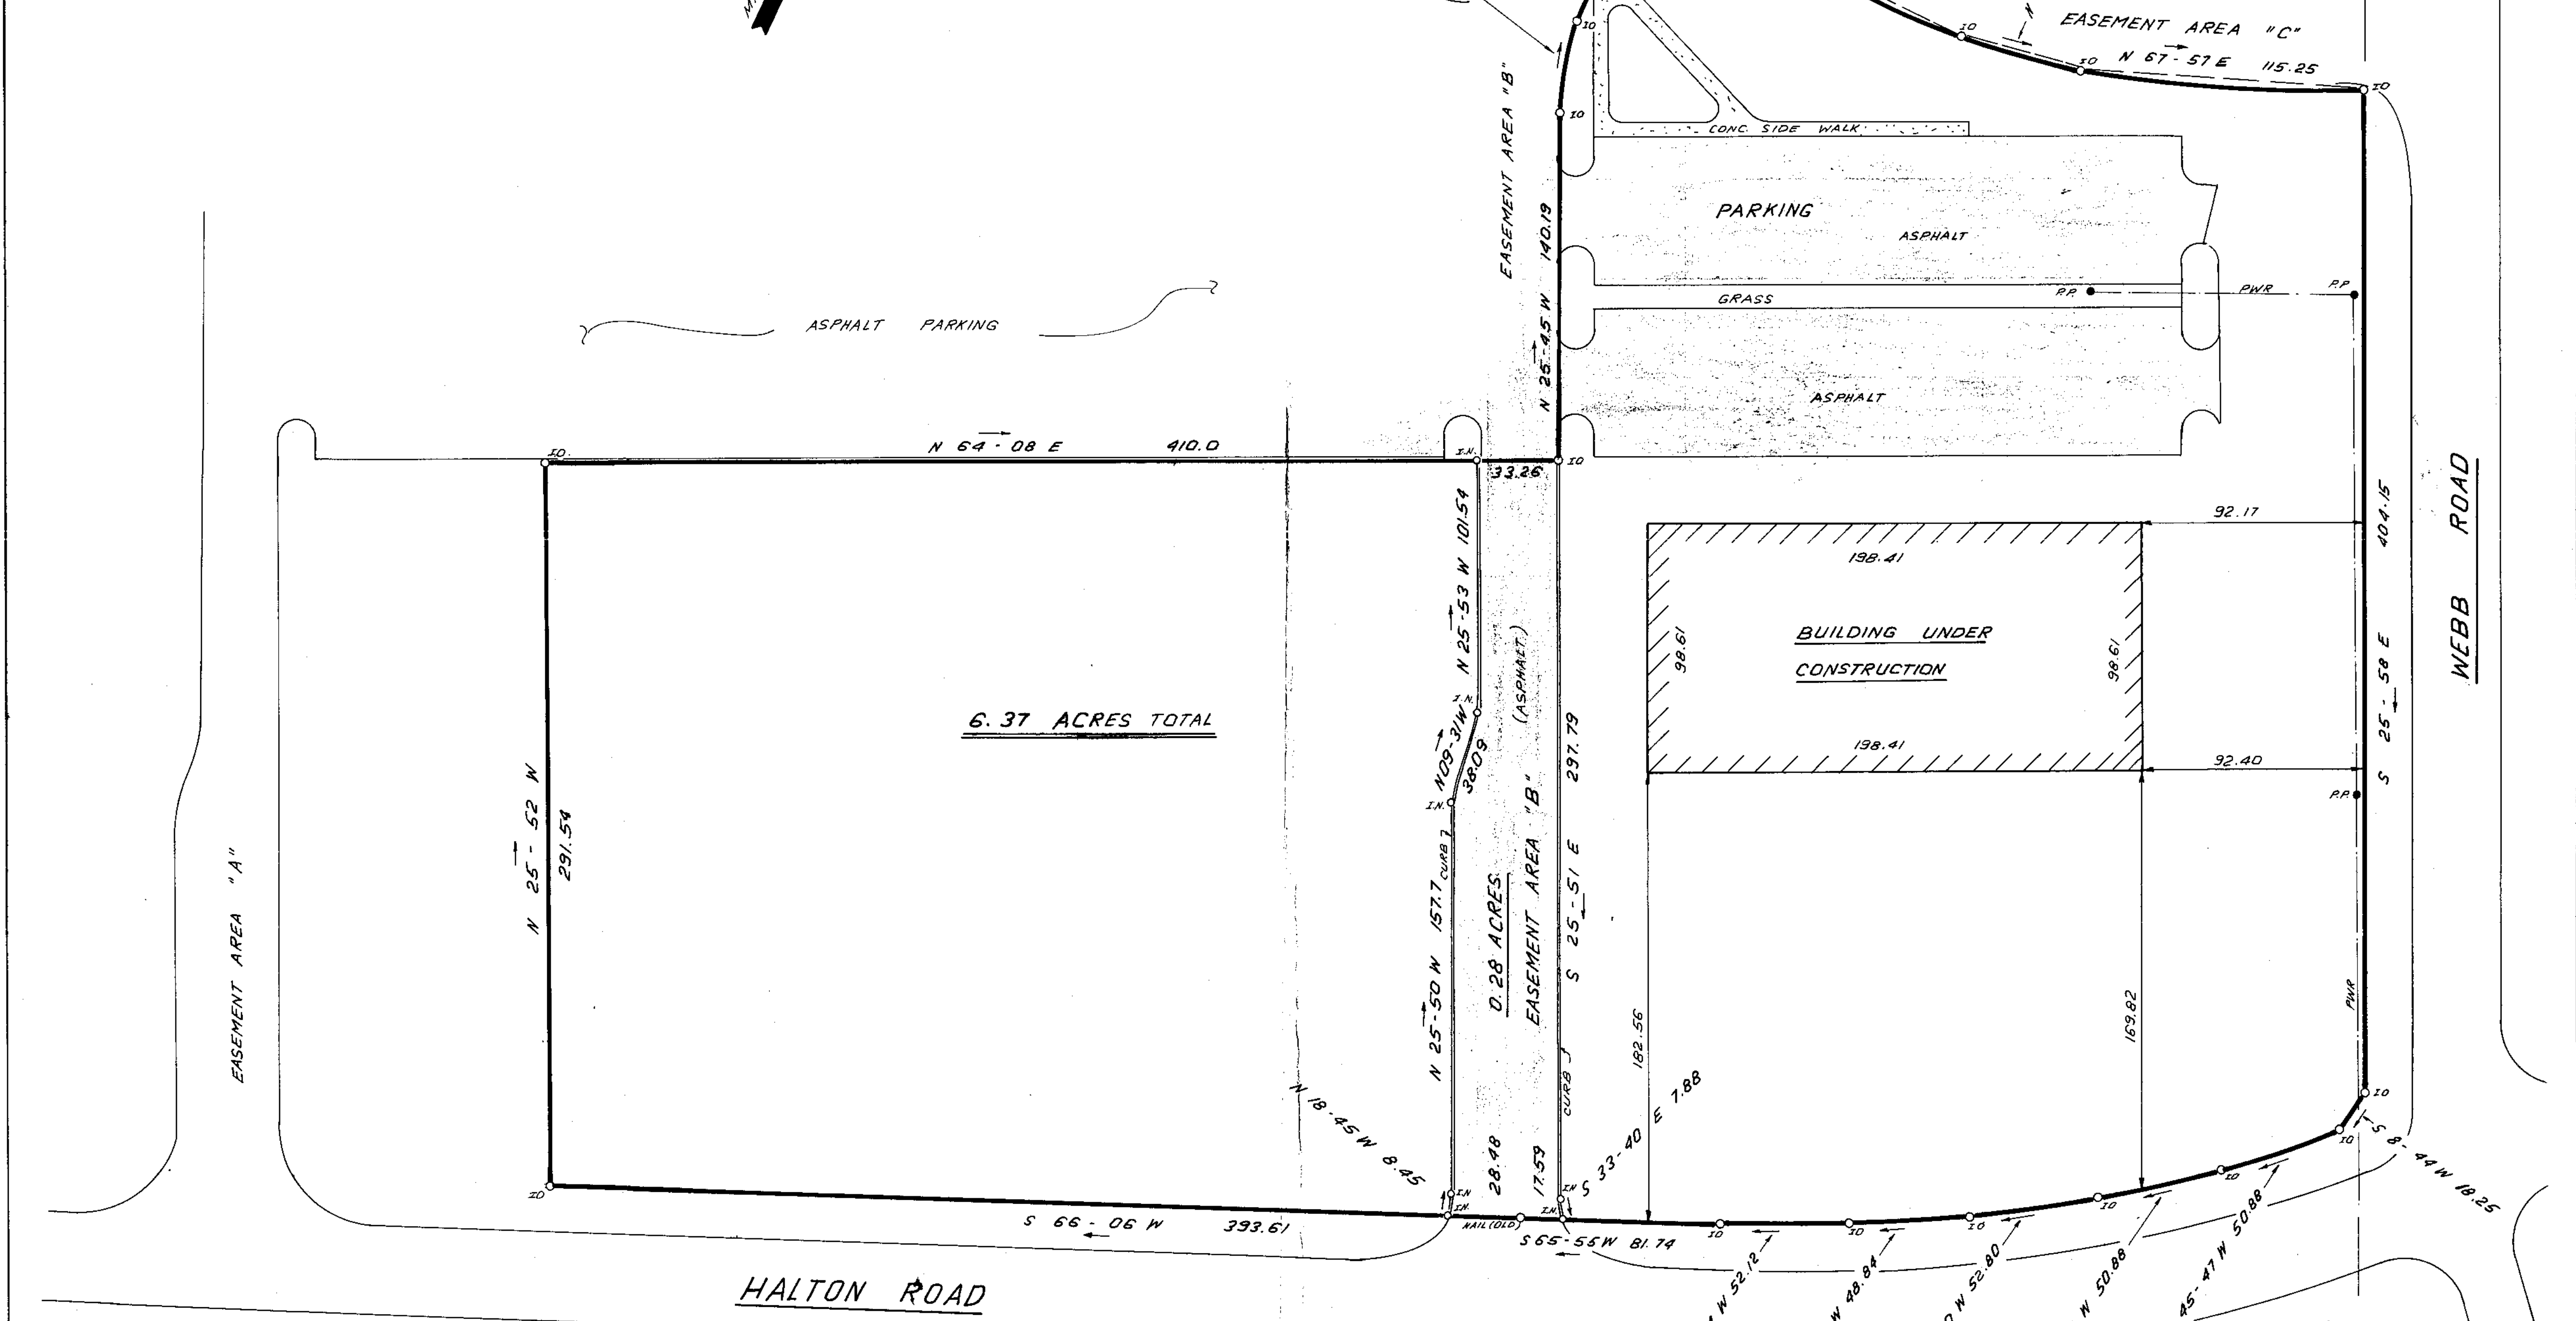


FILED
GREENVILLE CO., S.C.
JUL 30 10 03 AM '85
DONNIE S. TANKERSLEY
R.M.C.


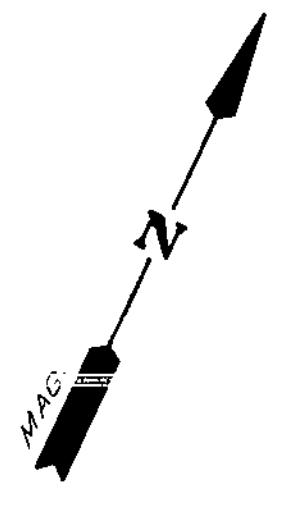


11-P-61 3336
JUL 30 1985

JUL 30 1985

11-P-62 3336
JUL 30 1985

THIS IS TO CERTIFY THAT THE PROPERTY SHOWN ON THIS PLAT WAS SURVEYED UNDER MY DIRECT SUPERVISION PROPERTY LINES AND IMPROVEMENTS SHOWN ARE LOCATED CORRECTLY AND THAT NO VISIBLE ENCROACHMENTS EXIST UNLESS OTHERWISE SHOWN THIS PROPERTY IS NOT LOCATED IN A DESIGNATED FLOOD HAZARD AREA

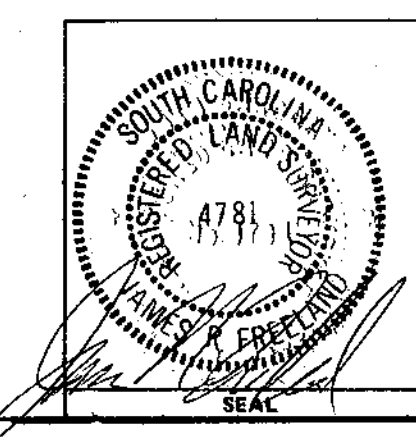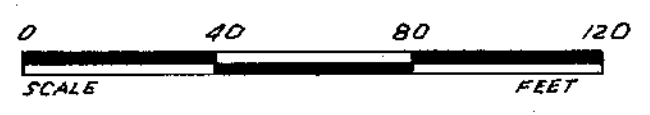

STATE OF SOUTH CAROLINA
GREENVILLE COUNTY

SURVEY FOR
DANIEL CENTRE II, LTD.

FREELAND & ASSOC., LTD. Engineers & Land Surveyors GREENVILLE, S.C.	
SURVEY	J.C.
DRAWN	J.R.
CHECK	J.C.
SCALE	1" = 40'
DATE	JULY - 26 - 1985
DWG. NO.	13469