


Location Map

Legend : I.O. --- Old Iron Pin
 I.N. --- New Iron Pin
 N&C --- Nail & Cap

Reference : See Plat Of Property Of Ruby Lipe Sane By T. T. Dill, Recorded At Plat Book 4L, Page 31A.
 See Plat Of Property Of Margaret T. Martin By T. T. Dill, Dated August 16, 1954.

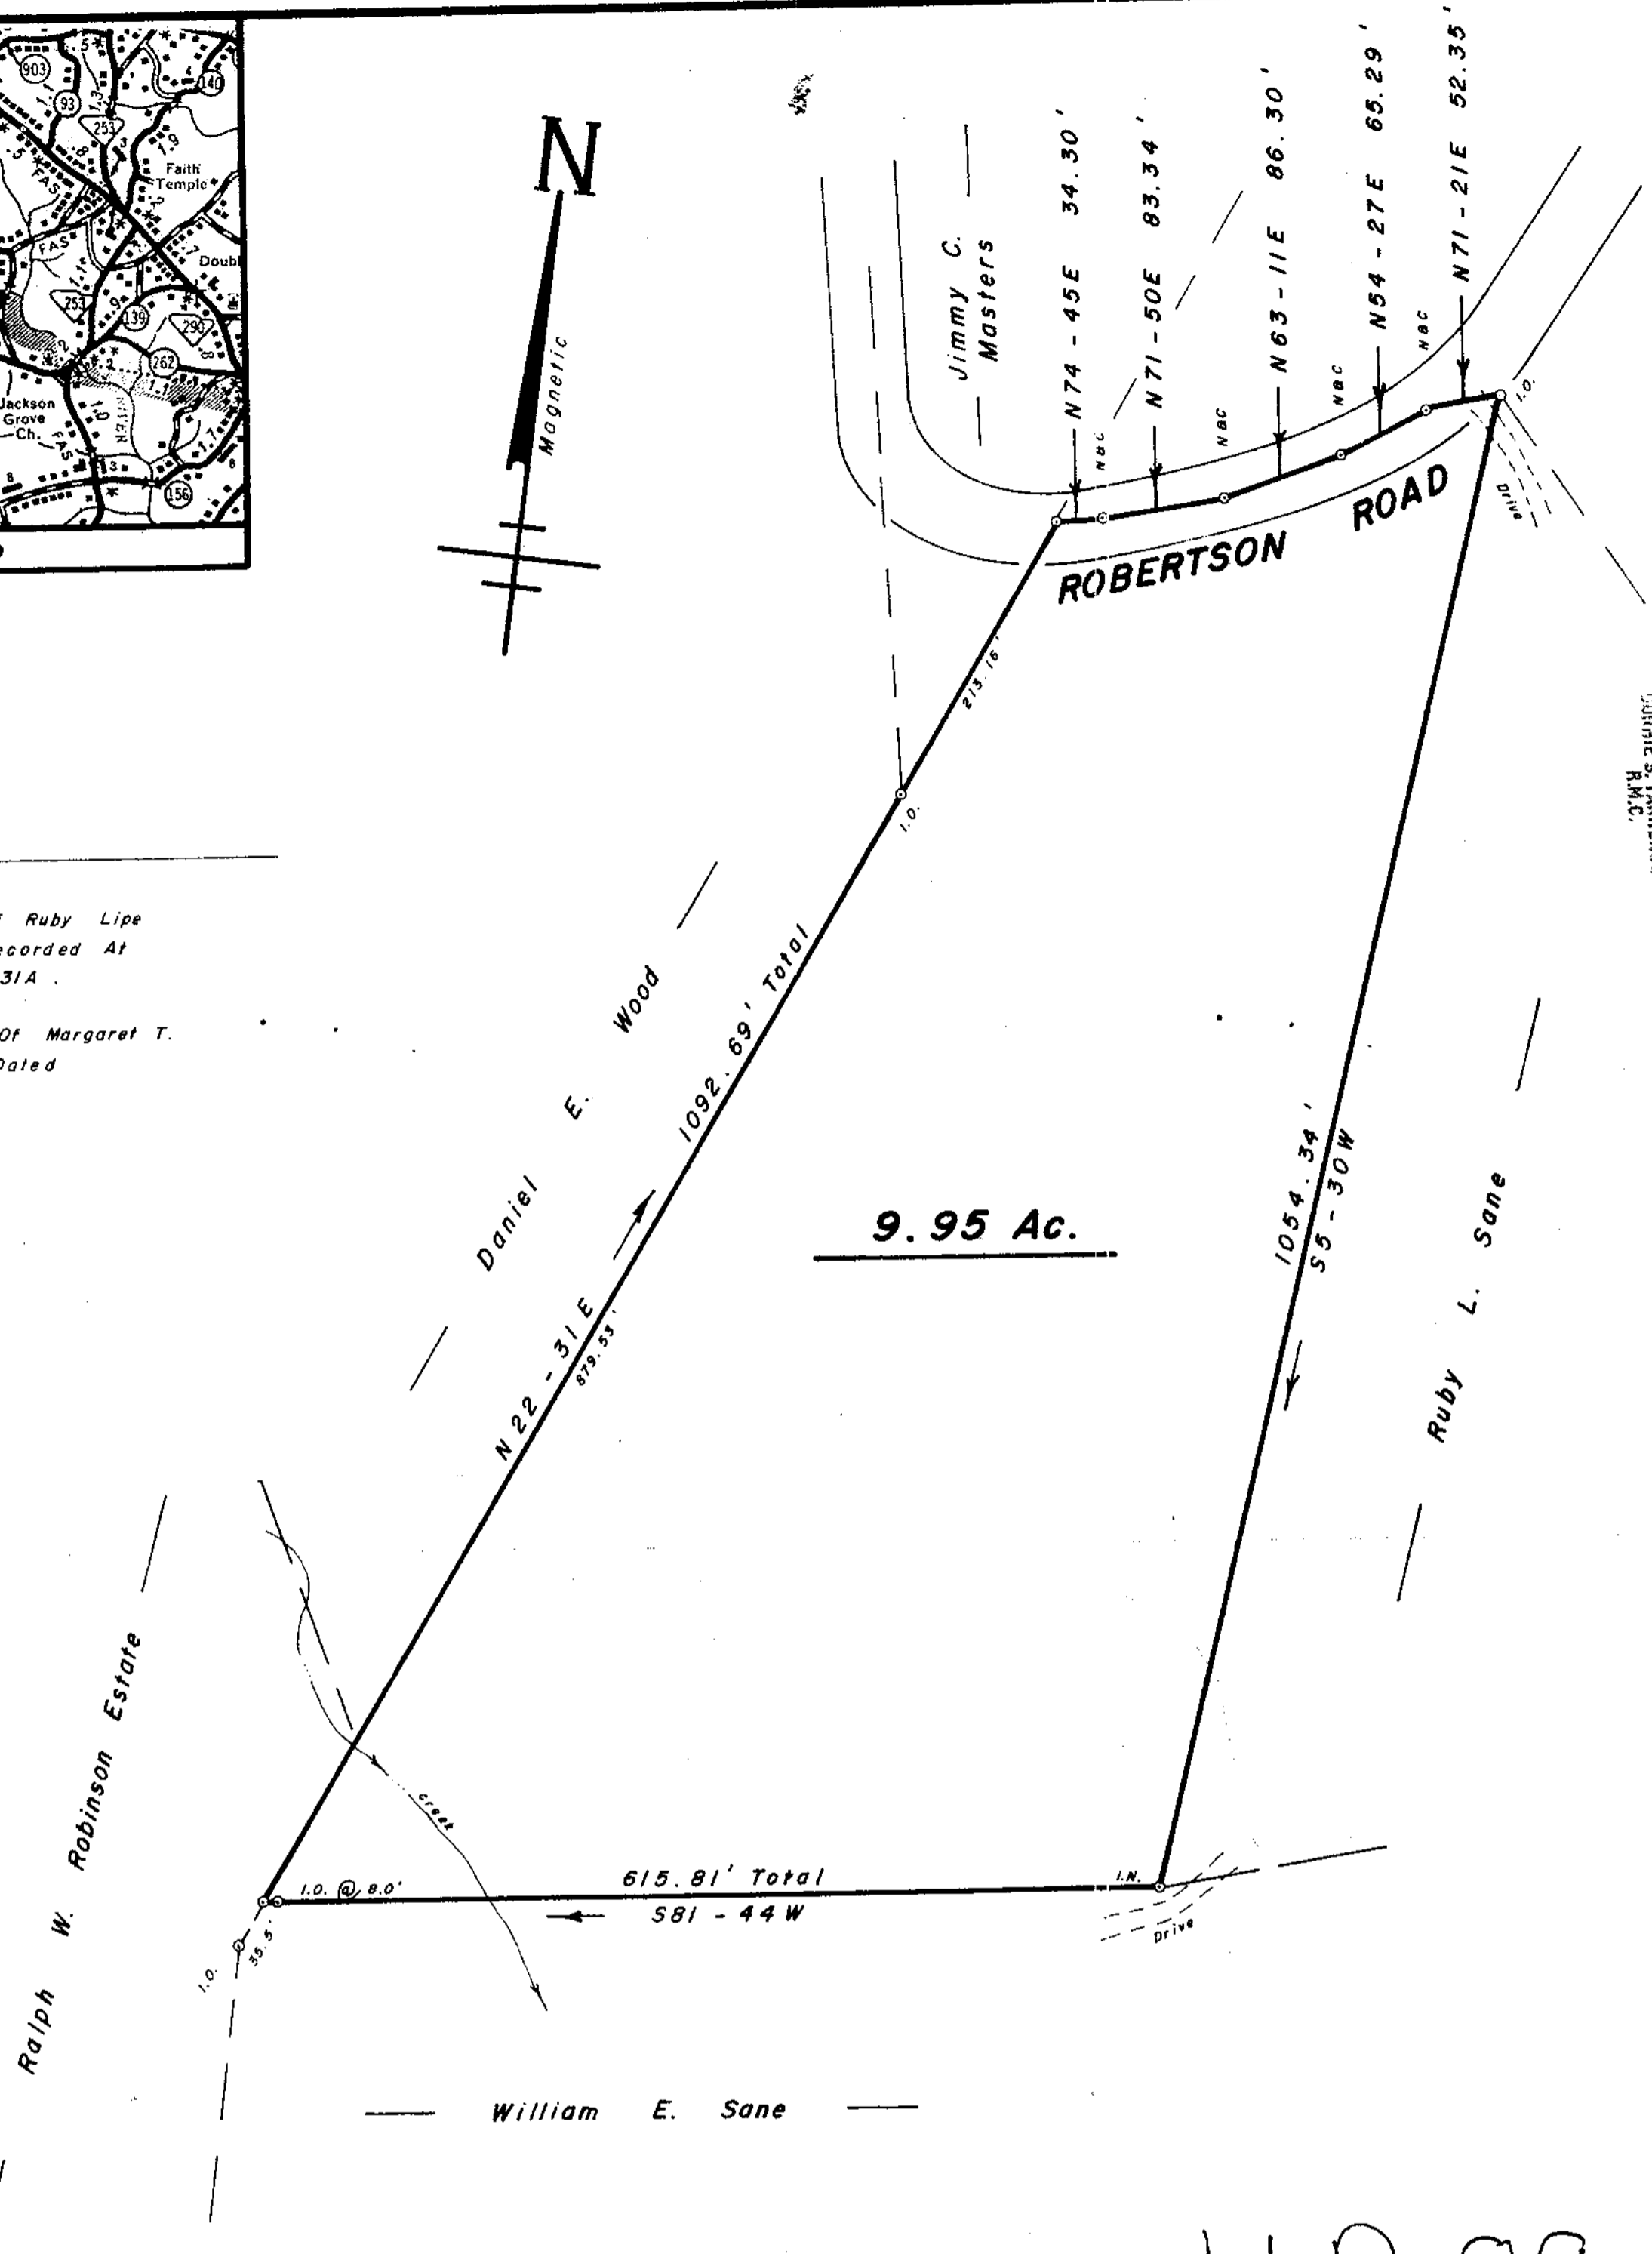

FILED
 GREENVILLE CO., S.C.
 Aug 23 11 19 AM '85
 DORRIS S. TANKERSLEY
 R.M.C.


11P-89

SURVEY FOR
DANIEL E. WOOD
 NEAR TRAVELERS REST GREENVILLE CO.
 SOUTH CAROLINA
 AUGUST 6, 1985

AUG 23 1985 6447



W. R. WILLIAMS, JR.
 ENGR./SURVEYOR, Inc.
 P. E. & L. S. No. 3979
 15 S. MAIN STREET
 TRAVELERS REST, S. C.
 29690

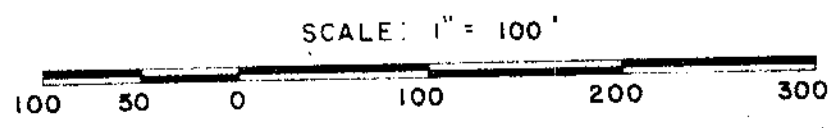

I hereby certify that the ratio of precision of the field survey is 1/5000, as shown hereon and the area was determined by DIMO method of area calculation.
 W. R. Williams, Jr. 023
 P. E. & L. S. No. 3979