


MICROFILMED

FILED  
GREENVILLE CO. S.C.  
JUL 8 10 16 AM '85  
DONNIE S. TANKERSLEY  
R.M.C.

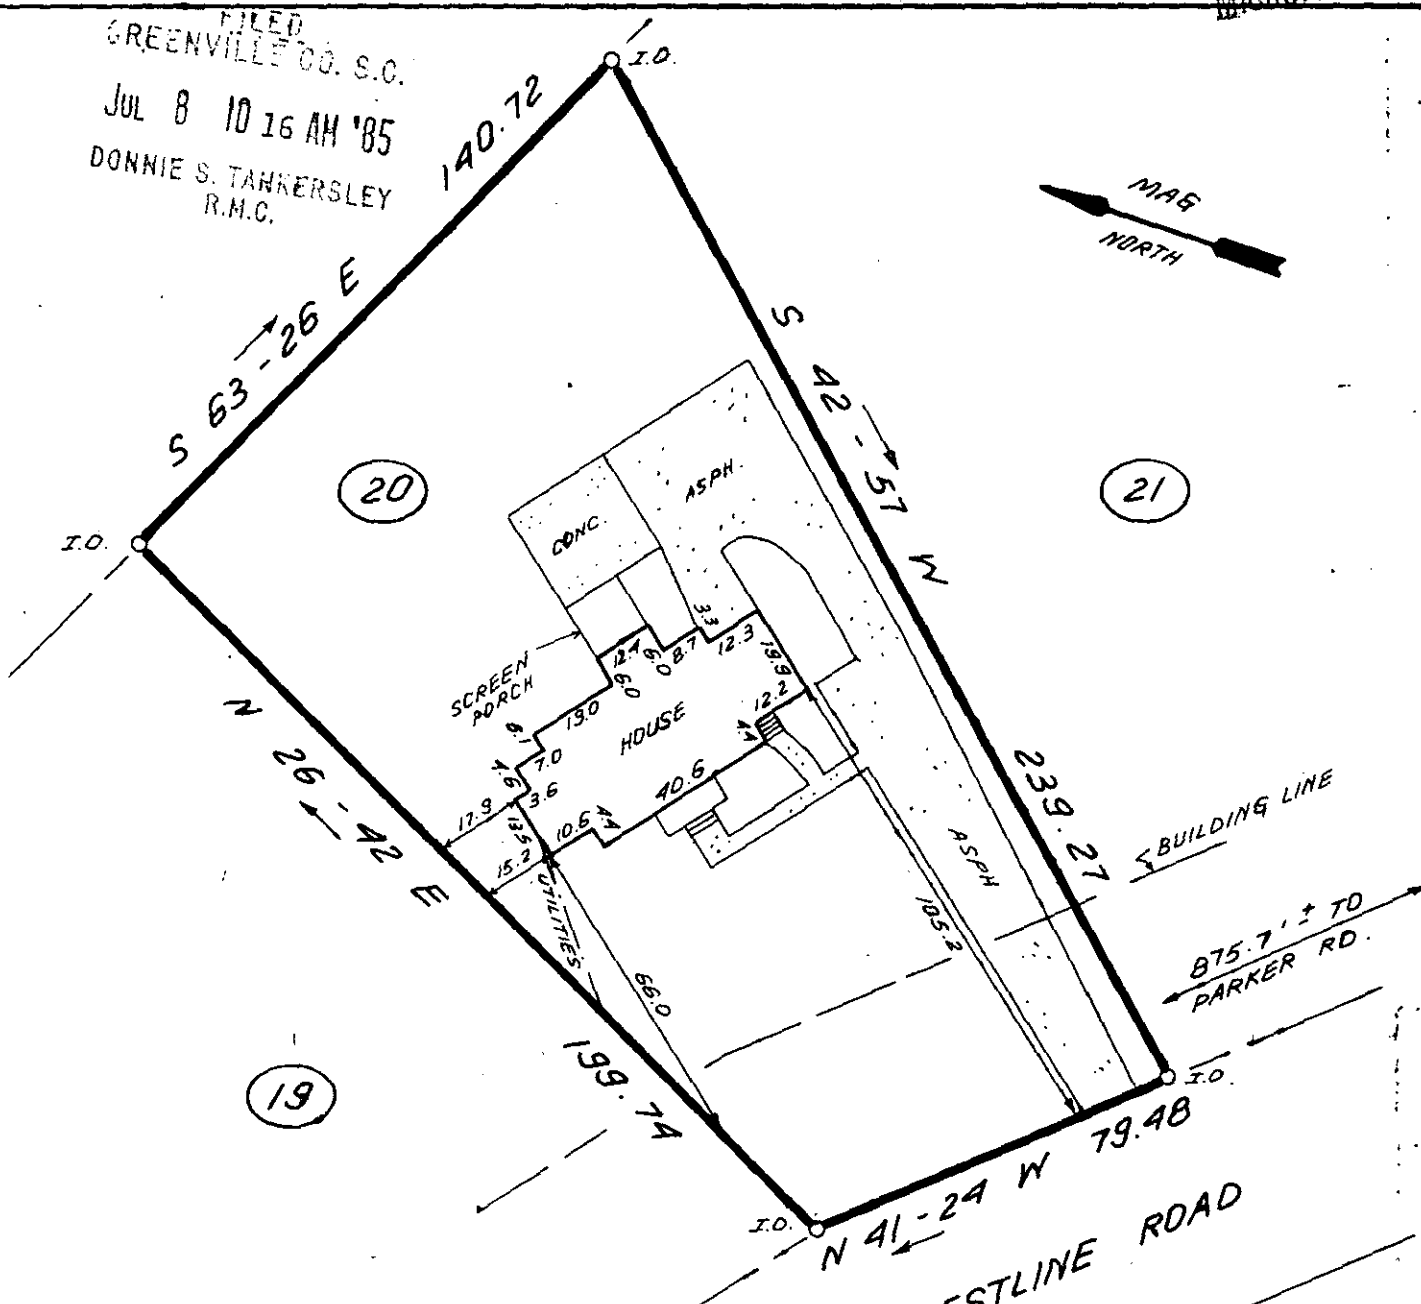

SCALE: 1" = 40' FEET

11-T-1

860

THIS IS TO CERTIFY THAT THE PROPERTY SHOWN ON THIS PLAT WAS SURVEYED UNDER MY DIRECT SUPERVISION PROPERTY LINES AND IMPROVEMENTS SHOWN ARE LOCATED CORRECTLY AND THAT NO VISIBLE ENCROACHMENTS EXIST UNLESS OTHERWISE SHOWN. THIS PROPERTY IS NOT LOCATED IN A DESIGNATED FLOOD HAZARD AREA

SOUTH CAROLINA  
REGISTERED LAND SURVEYOR  
4781  
JAMES R. FREELAND  
RLS. JAMES R. FREELAND  
NO: 4781

STATE OF SOUTH CAROLINA  
GREENVILLE COUNTY

FREELAND & ASSOCIATES  
Engineers • Land Surveyors  
318 WEST STONE AVENUE  
GREENVILLE, S.C.  
(803) 271-4924

HILLDALE HEIGHTS  
BLOCK "A"; LOT 20  
PROPERTY OF  
CARMIE L. COOK  
JANET L. COOK

PLAT BOOK	Y @ 113
DEED BOOK	1169-473
TAX MAP	448-2-23
PARTY CHIEF	J.C.C.
DRAWN	K.E.G.
DATE	5-17-85
DWG NO.	13016