

MICROFILMED




FILED
GREENVILLE CO. S.C.
JUL 8 2 19 PM '85
DONNIE S. GREGORY
R.M.C.

WILLIAM E. RAVAN

4.99 AC.

BONNIE CULBRETH
D. B. 267-P. 422

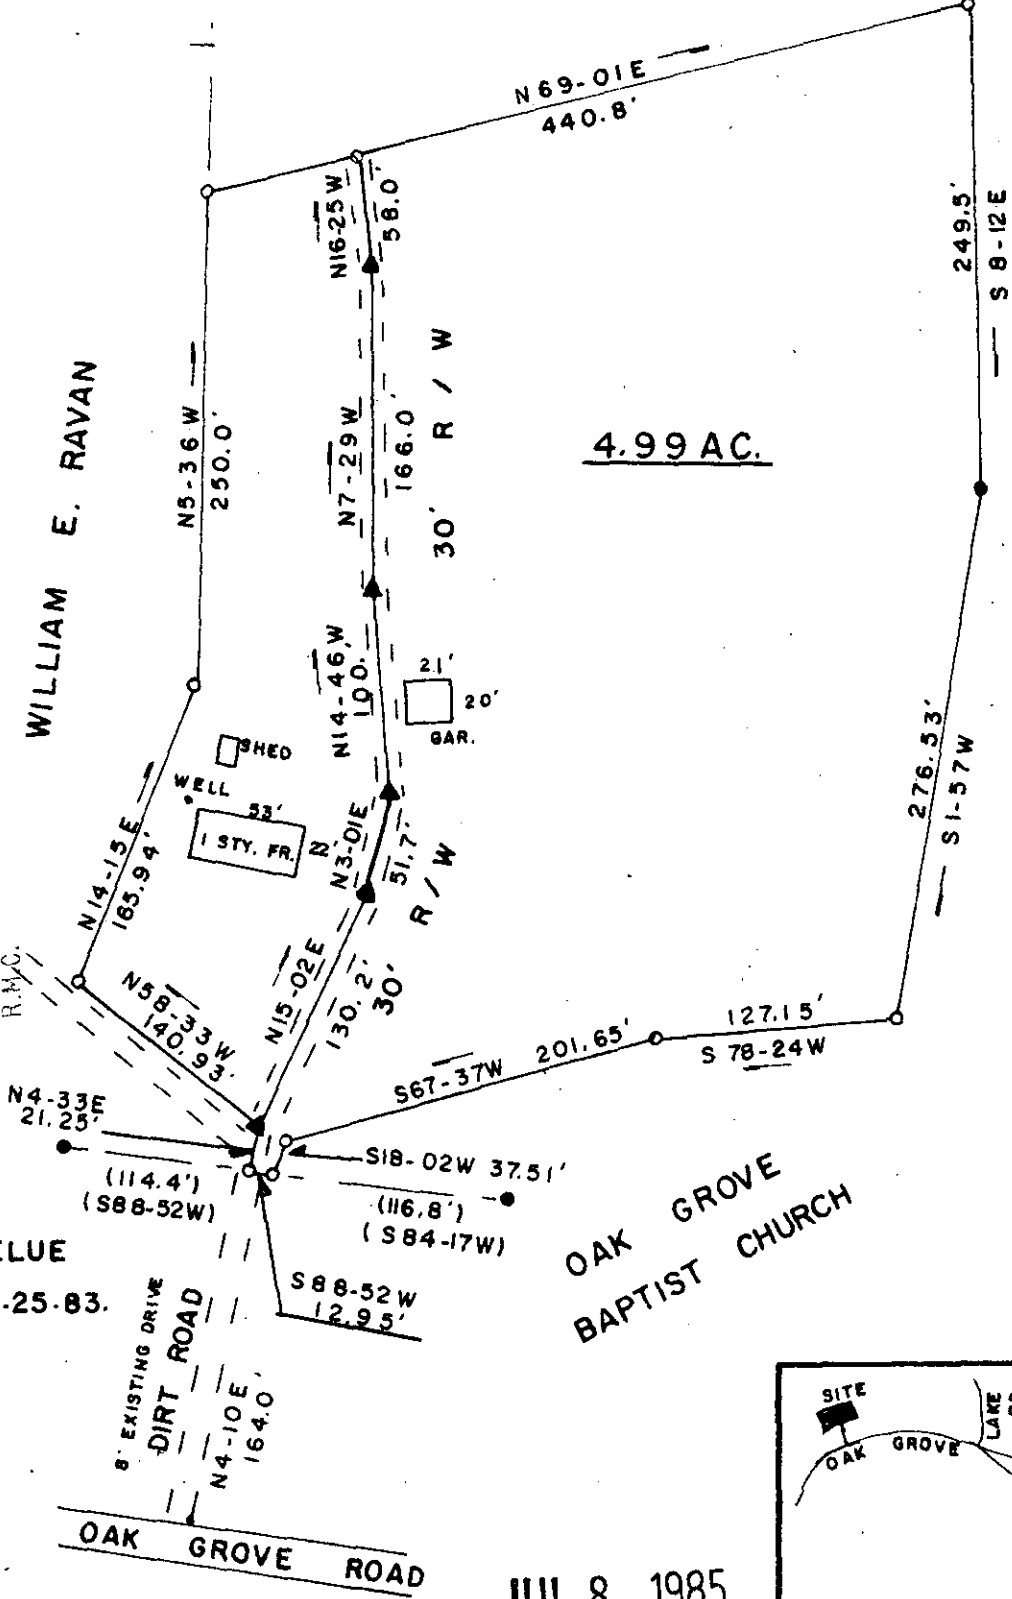


PLAT: WALTER BELUE
BY THIS OFFICE 4-25-83.

OAK GROVE
BAPTIST CHURCH

11-T-3

JUL 8 1985
863

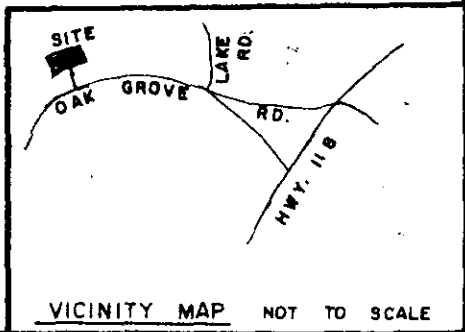

SURVEY FOR: WILLIAM E. RAVAN			
LOCATION: NEAR OAK GROVE BAPTIST CHURCH		DRAWN BY: FIELD:	
COUNTY: GREENVILLE	STATE: S. C.	E.C. 1/6,000	AREA BY: DMD
CO. BLK. MAP REF: 625.1-1-14	D.B. REF.: 48 .P.45	P.B. REF.: .P.	
DATE: MAY 28, 1985	SCALE: 100 0 100 200		

SURVEYED BY:
JAMES V. GREGORY, R.L.S.
ROUTE 3
CAMOBELLO, S.C. 29322

James V. Gregory

REGISTRATION NO. **6329**
MEMBER S.C. SOCIETY OF
REGISTERED LAND SURVEYORS.

○ IRON PIN SET ▲ NAIL
● IRON PIN FOUND

3.00 8

PLAT NO: