


MICROFILMED

FILED
GREENVILLE CO., S.C.

AUG 7 3:18 PM '85

DONNIE S. TANKERSLEY
R.M.C.

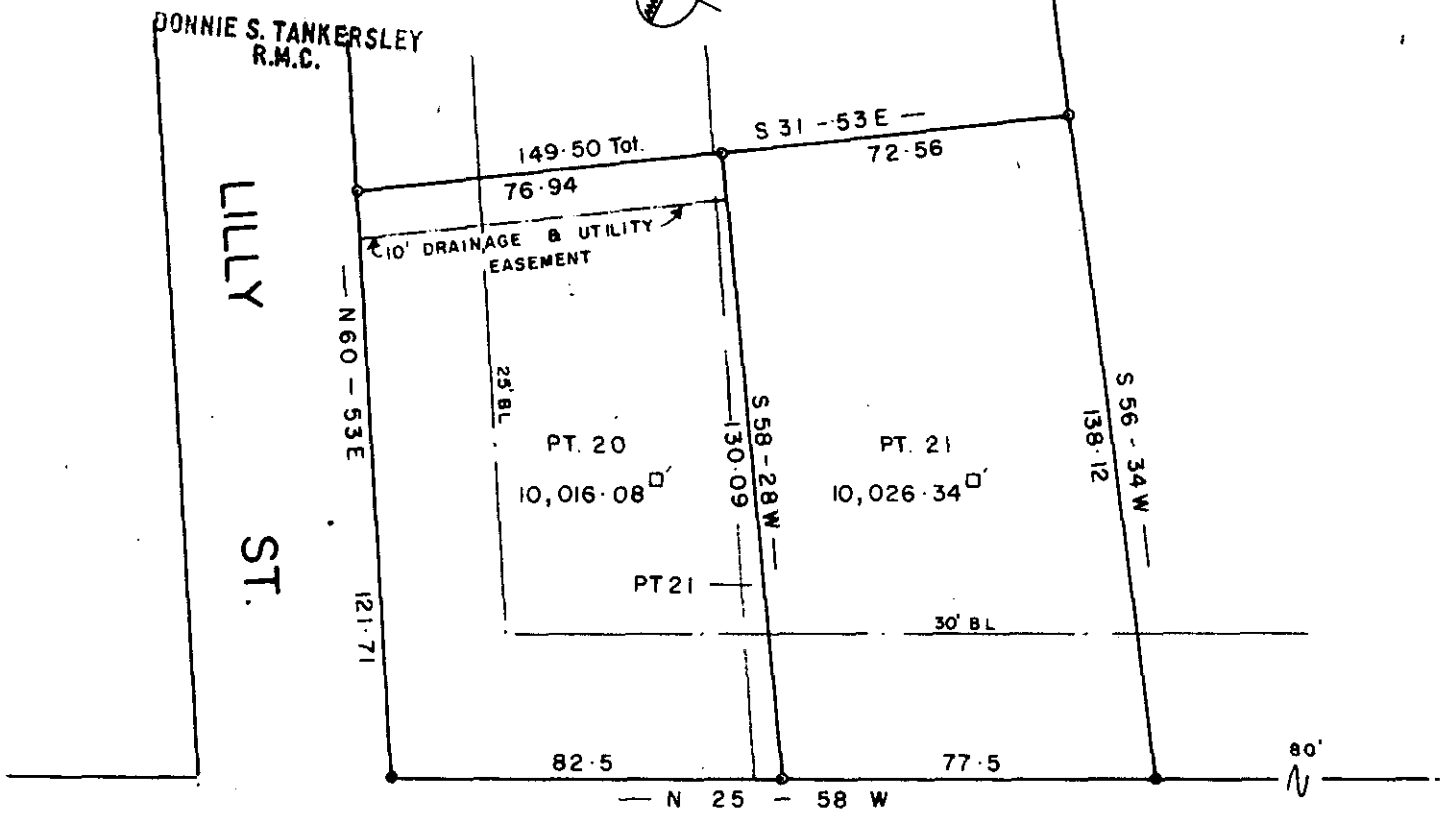

W. PARKER ROAD

NOTE LOTS DO NOT LIE IN A FLOOD PLANE.

SUMMARY

CERTIFICATE OF APPROVAL FOR RECORDING

"I hereby certify that the subdivision plat shown hereon has been found to comply with the Subdivision Plat Act of the State of South Carolina and that it has been approved for recording in the office of the County Register of Marion County, South Carolina."

PROPERTY OF
BEAUFORD T. DORR

8-7-85
DATE

F. J. Jones
DIRECTOR OF PLANNING
GREENVILLE COUNTY PLANNING COMMISSION

GREENVILLE CO., S. C.

AUG. 5, 1985 SCALE 1"=40'

4515

11-2-41

