
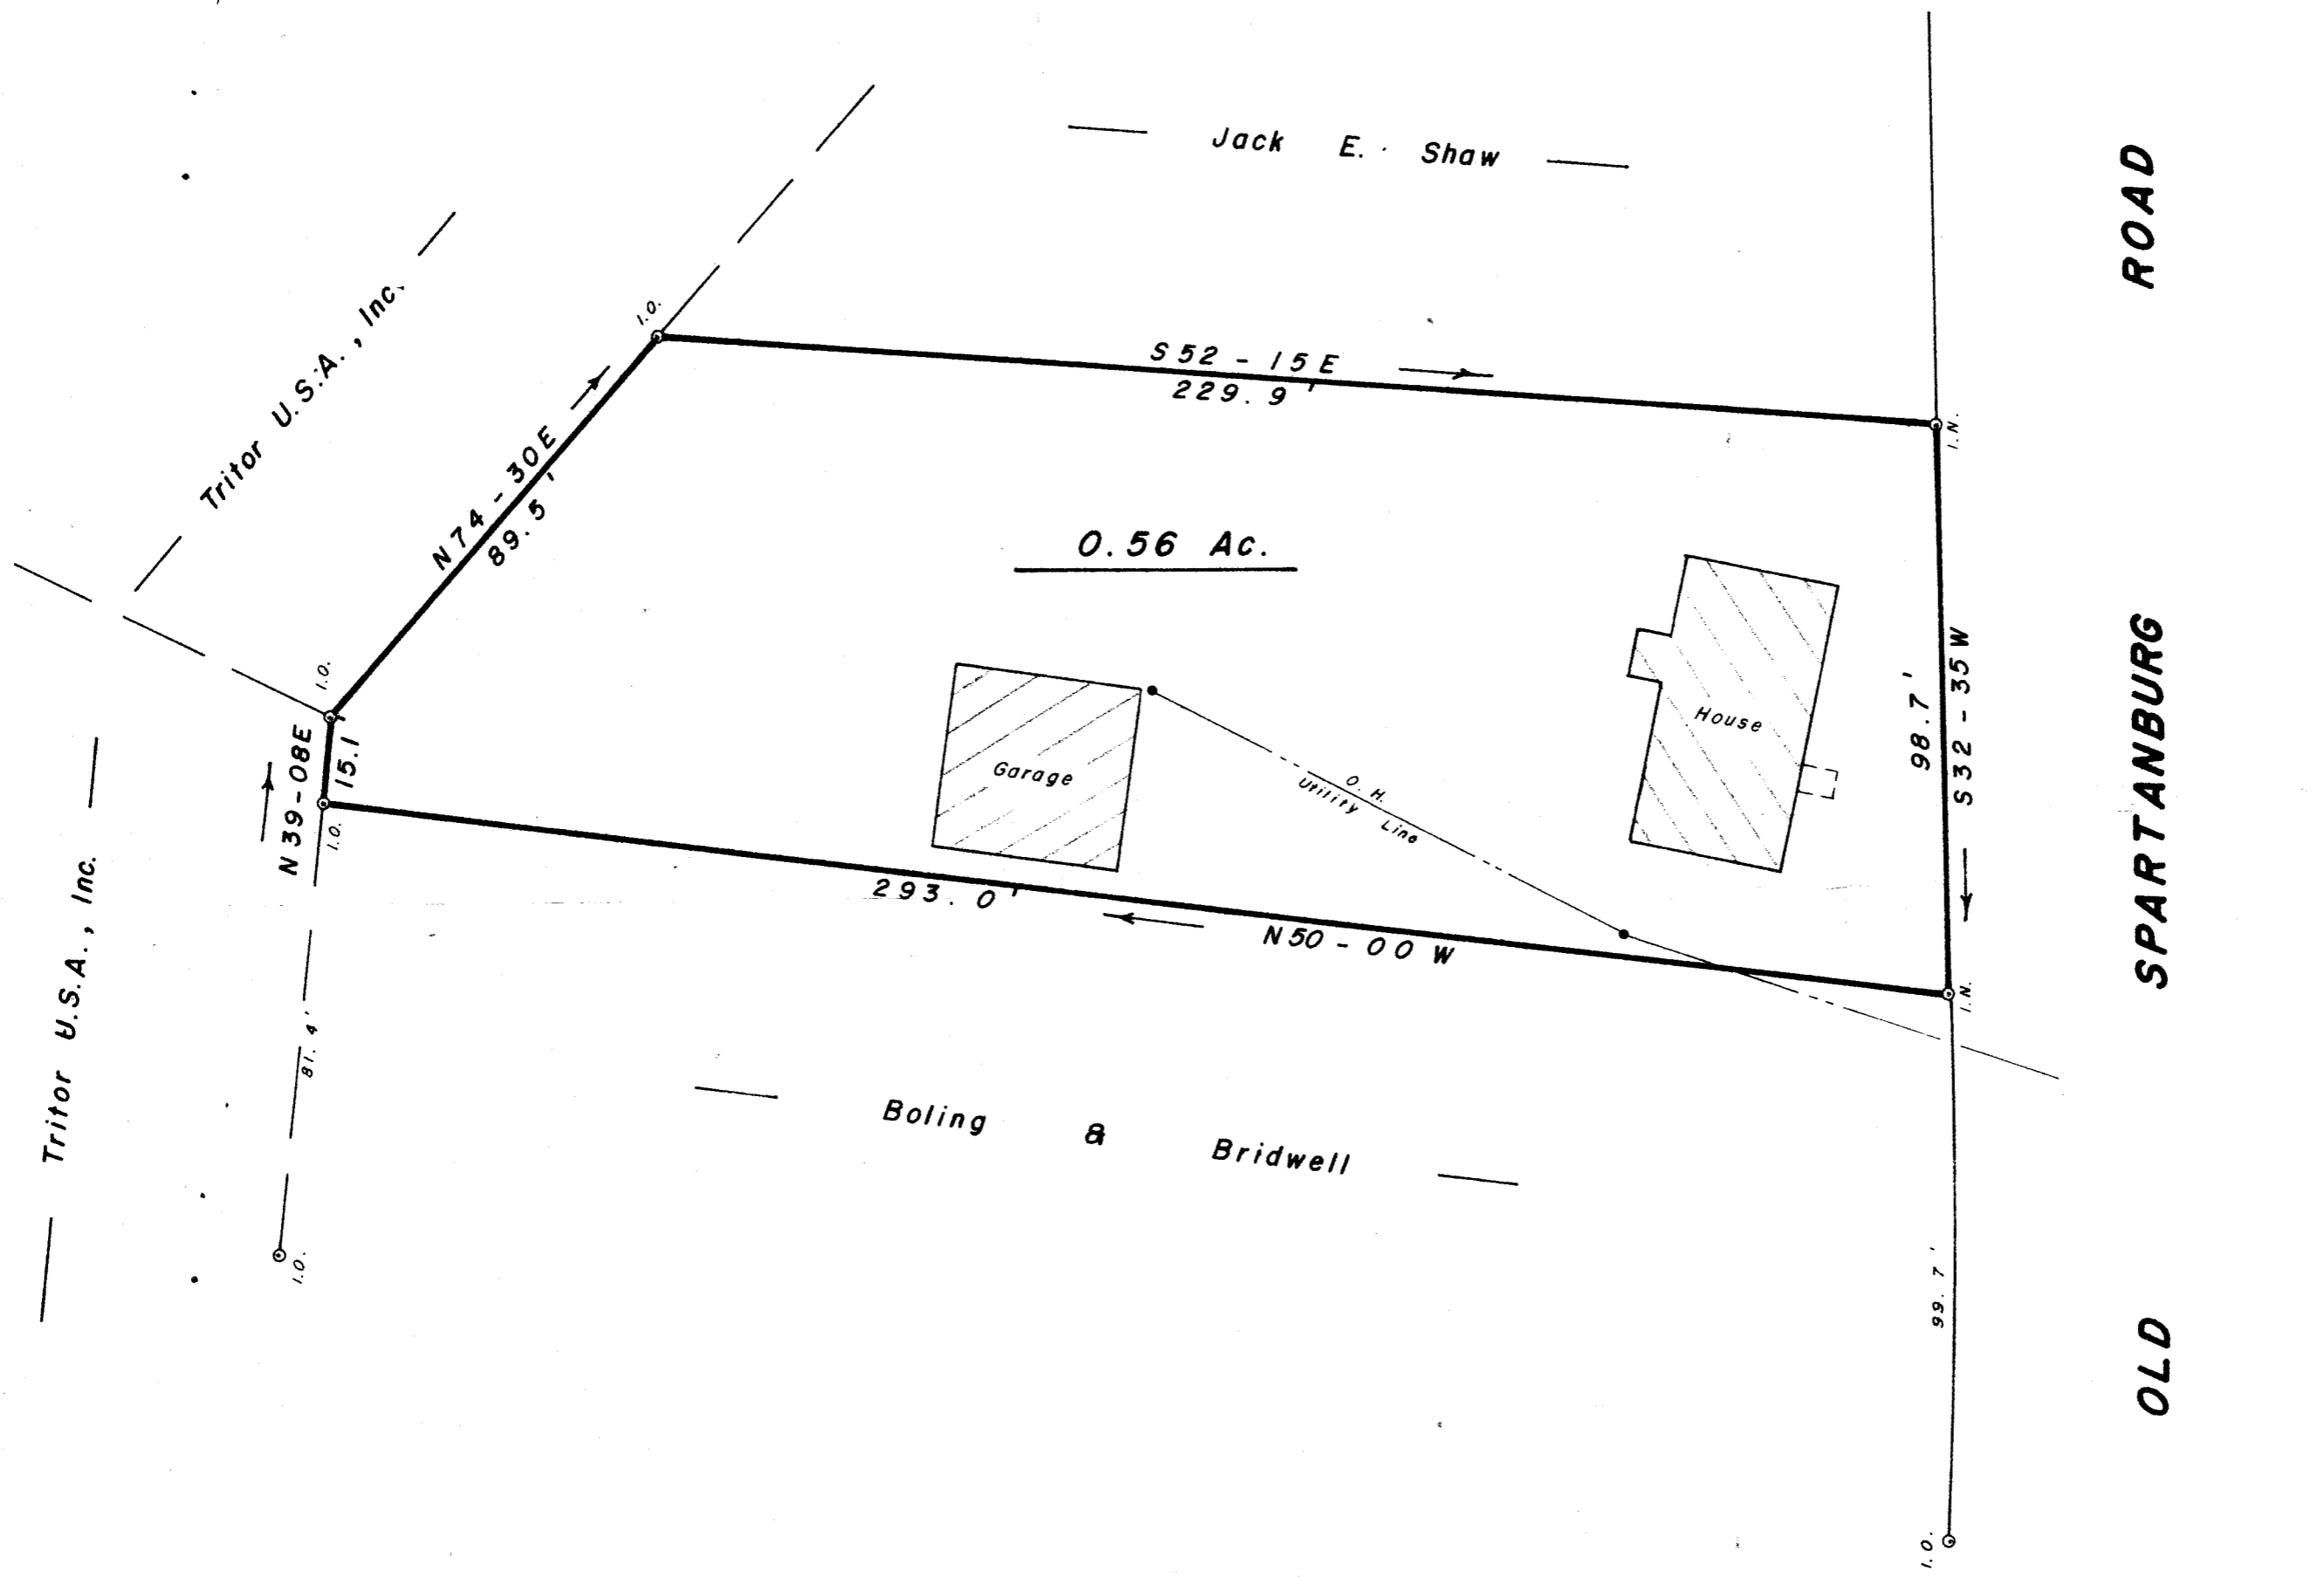


FILED
GREENVILLE CO., S.C.
SEP 27 4 39 PM '85
DONNIE S. TANKERSLEY
R.M.C.

Reference : See Plat Book FF, Page 43

Legend : I.O. --- Old Iron Pin
I.N. --- New Iron Pin

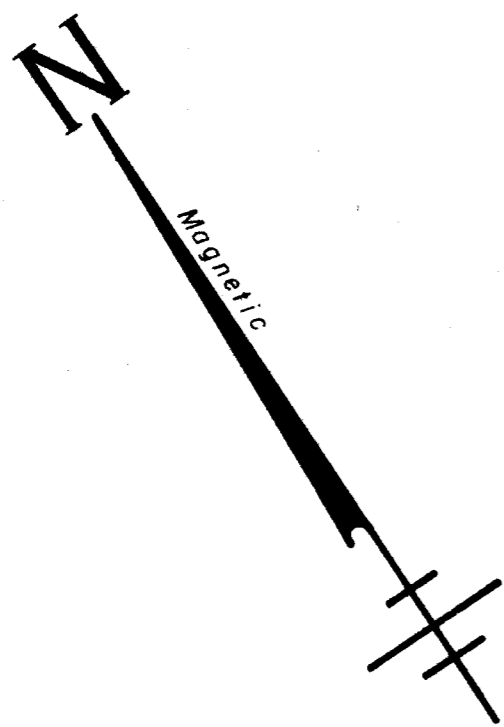

11X-26

SEP 27 1985

10827 ✓

SURVEY FOR

REGAN E. KLEIN


NEAR GREENVILLE GREENVILLE CO.

SOUTH CAROLINA

SEPTEMBER 25, 1985

WRW

W. R. WILLIAMS, JR.
ENGR./SURVEYOR, Inc.
P. E. & L. S. No. 3979
15 S. MAIN STREET
TRAVELERS REST, S. C.
29690

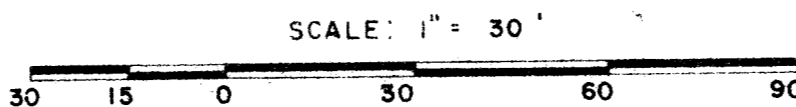

I hereby certify that the ratio of precision of the field survey is 1:2000 as shown hereon and the area was determined by the method of area calculation.

W. R. Williams, Jr.
P. E. & L. S. No. 3979